


NOTES:

- 1) This drawing is the property of HMD ARCHITECTS. Copyright is reserved.
- 2) DO NOT SCALE. Use figured dimensions only, confirm with HMD Architects if required.

Ch.ID	Change Name	Mod by	Chad by	Date+Time

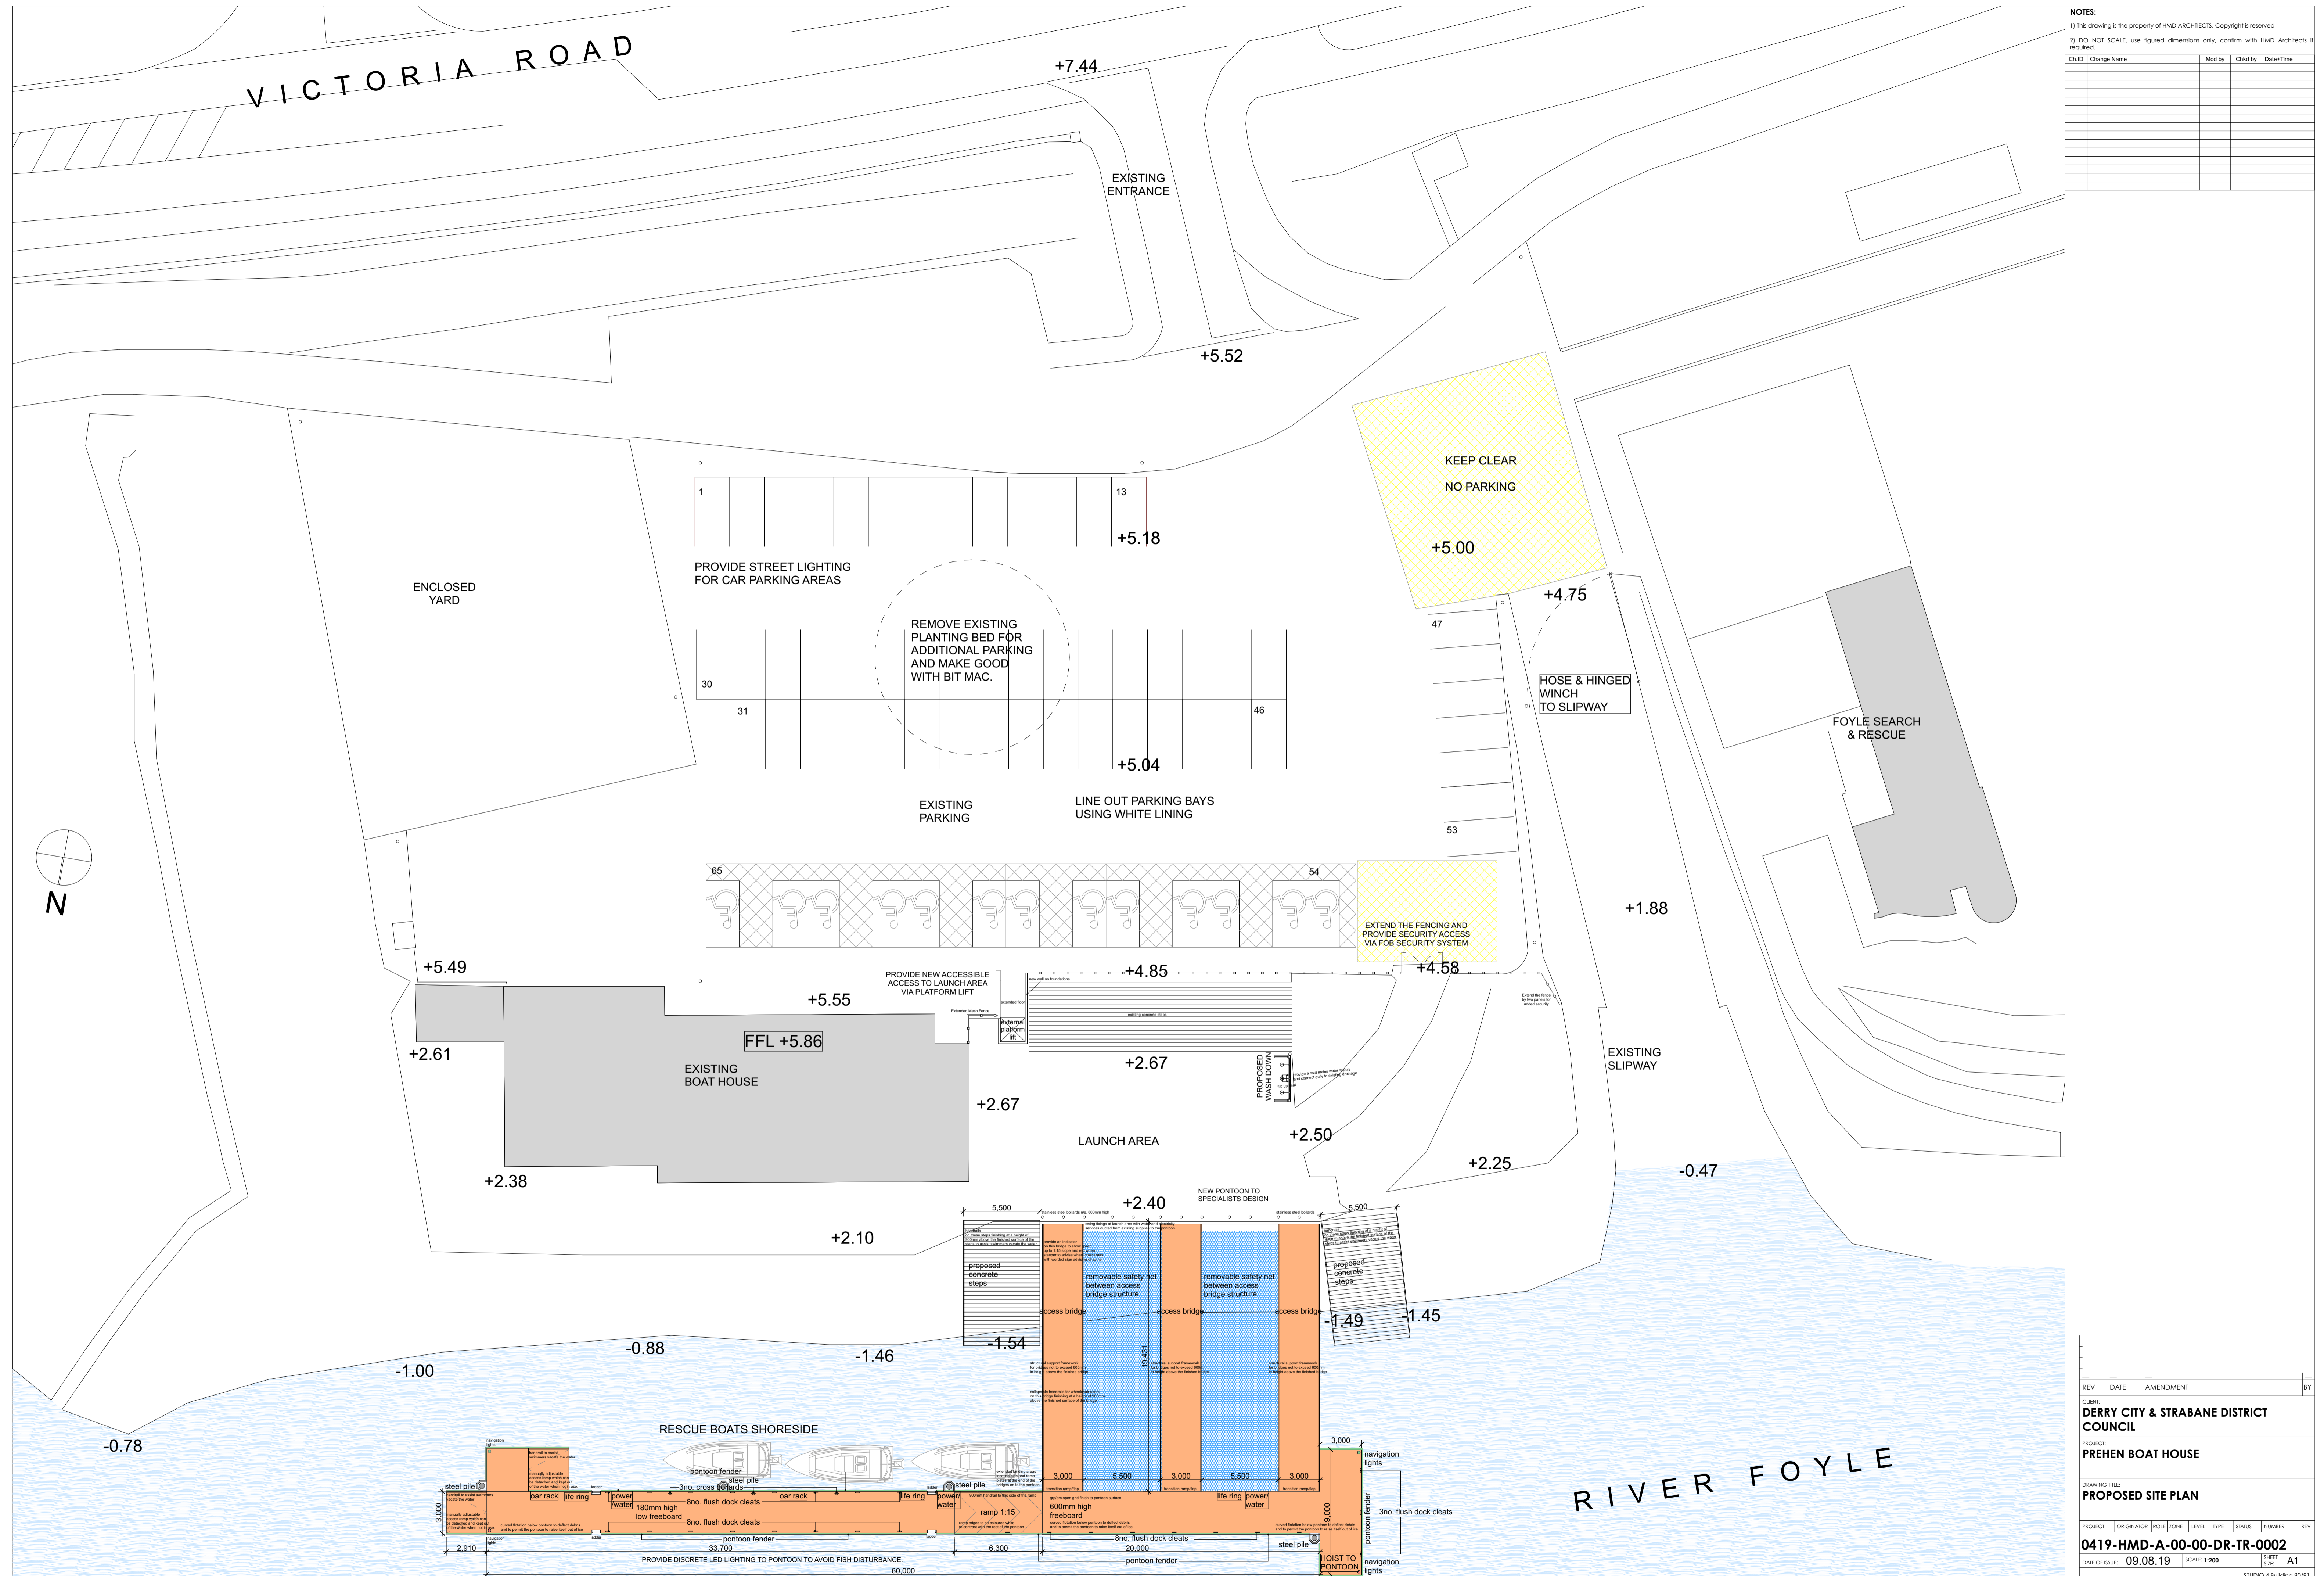

PROPOSED SITE PLAN (1:200)

REV	DATE	AMENDMENT	BY

CLIENT: **DERRY CITY & STRABANE DISTRICT COUNCIL**

PROJECT: **PREHEN BOAT HOUSE**

DRAWING TITLE: **PROPOSED SITE PLAN**

PROJECT	ORIGINATOR	ROLE	ZONE	LEVEL	TYPE	STATUS	NUMBER	REV
0419-HMD-A-00-00-DR-TR-0002								

DATE OF ISSUE: 09.08.19 SCALE: 1:200 SHEET: 02 A1

STUDIO: 4 Building 80/81 Ebrington Square L'erry BT47 6FA

HMD ARCHITECTS LTD

1: 028 7126 7143
 1: 028 7126 5995
 e: info@hmdarchitects.com