



**NOTES:**

- 1) This drawing is the property of HMD ARCHITECTS. Copyright is reserved
- 2) DO NOT SCALE. Use figured dimensions only. Confirm with HMD Architects if required.

Ch.ID	Change Name	Mod by	Chkd by	Date+Time

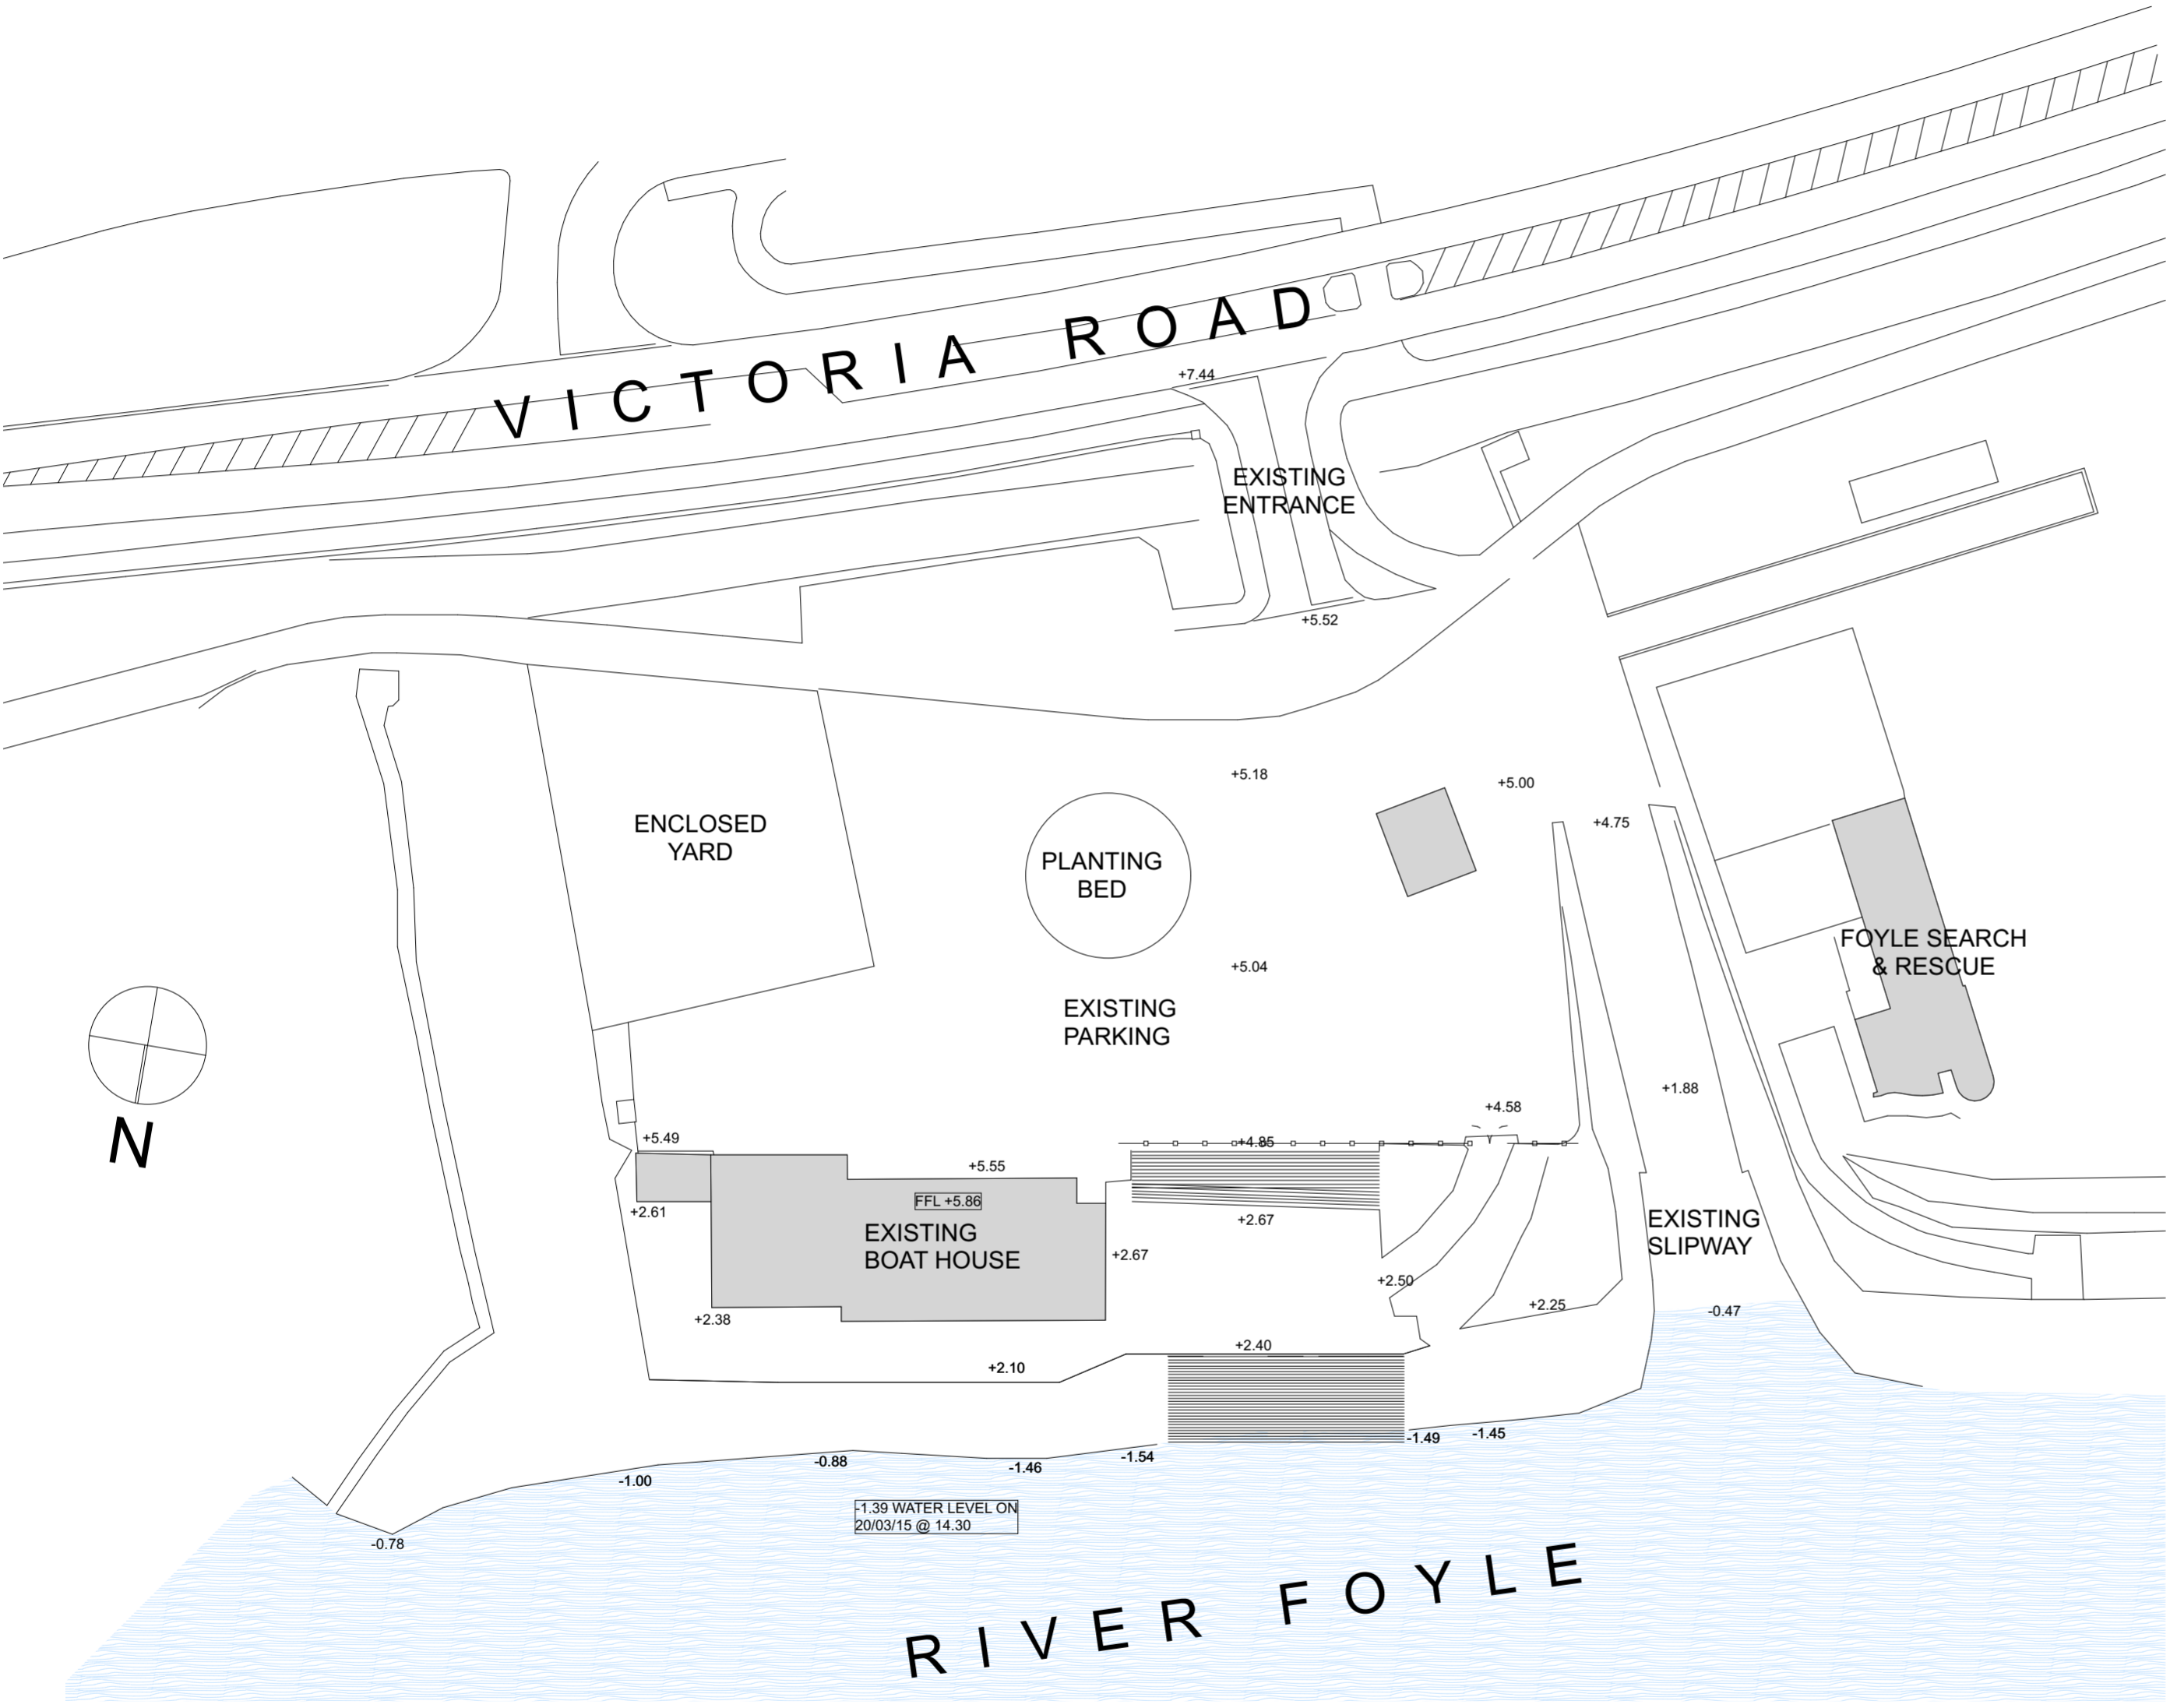

EXISTING SITE PLAN (1:500)

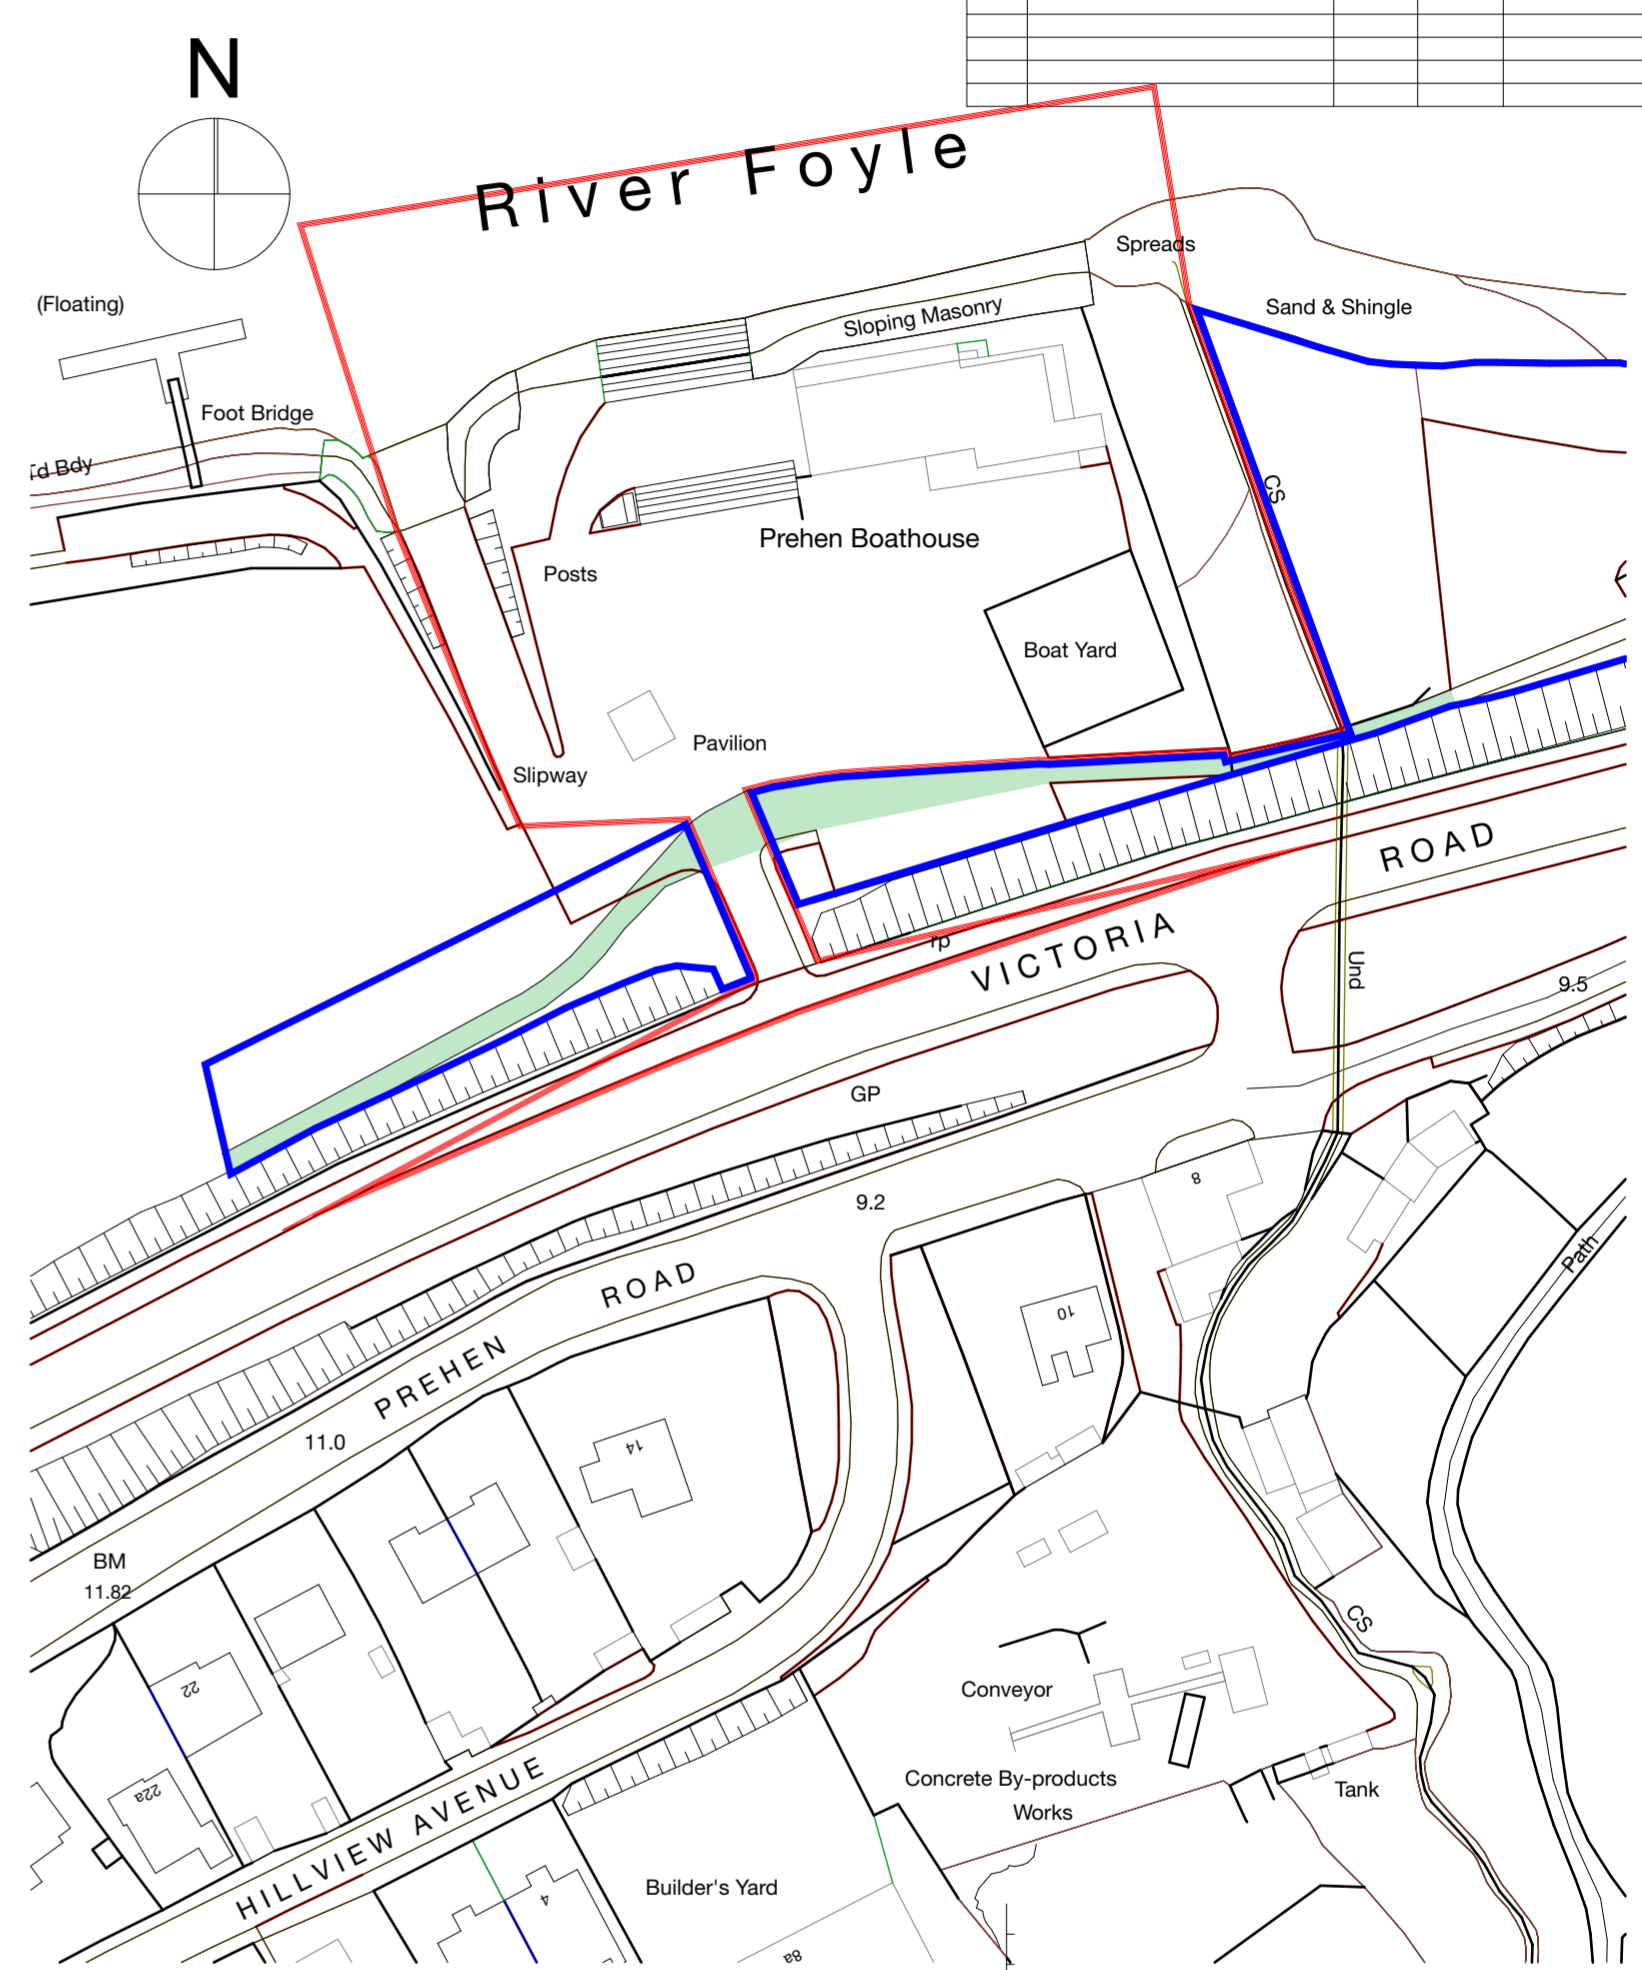

LOCATION MAP (1:1000)  
OS REF: 36-07SE4

REV	DATE	AMENDMENT	BY

**CLIENT:**  
DERRY CITY & STRABANE DISTRICT COUNCIL

**PROJECT:**  
PREHEN BOAT HOUSE

**DRAWING TITLE:**  
EXISTING SITE PLAN & LOCATION MAP

PROJECT	ORIGINATOR	ROLE	ZONE	LEVEL	TYPE	STATUS	NUMBER	REV
0419-HMD-A-00-ZZ-DR-TR-0001								

DATE OF ISSUE: 09.08.19    SCALE: 1:500, 1:1000    SHEET SIZE: A2

STUDIO 4 Building 80/81  
Ebrington Square  
L'derry BT47 6FA