



Headwall Plan View
Scale: 1:20

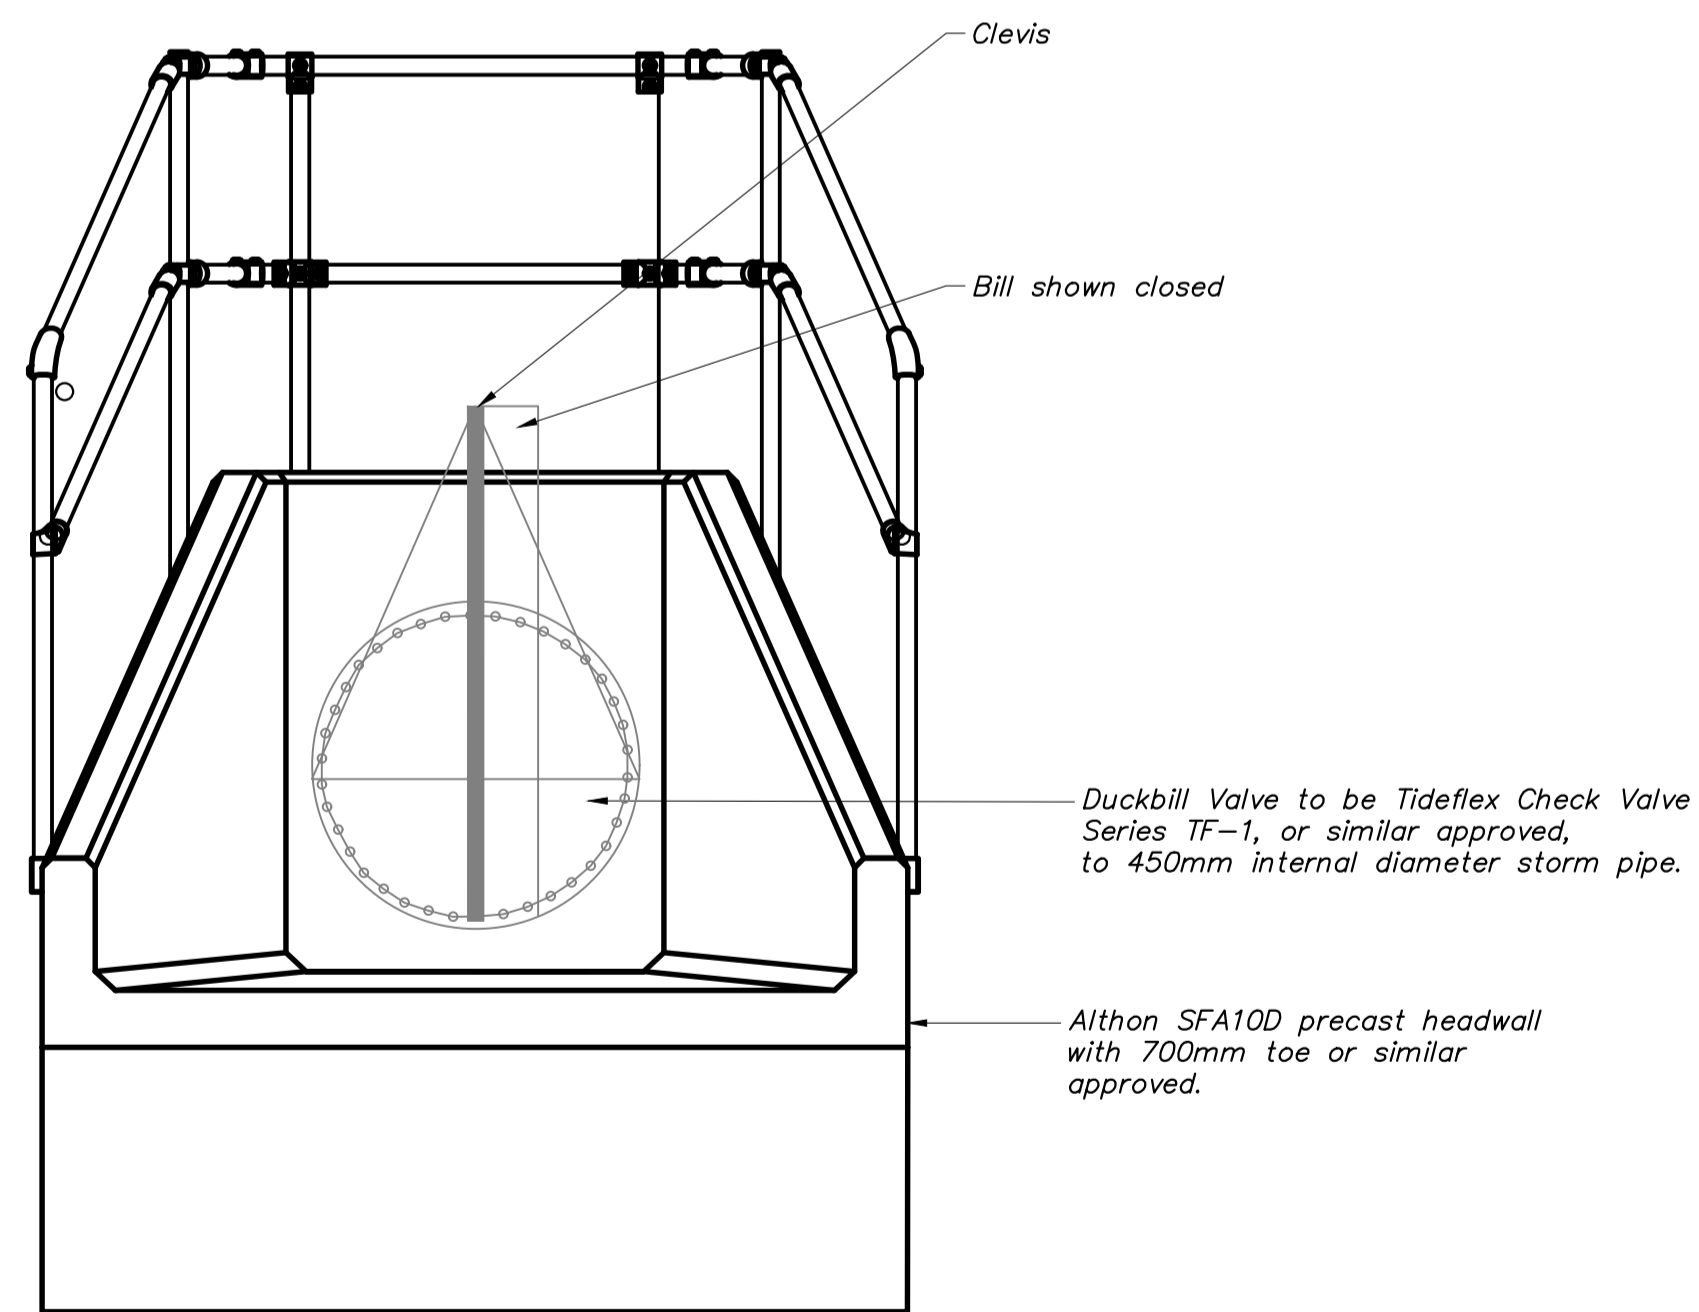

Front Elevation
Scale: 1:20

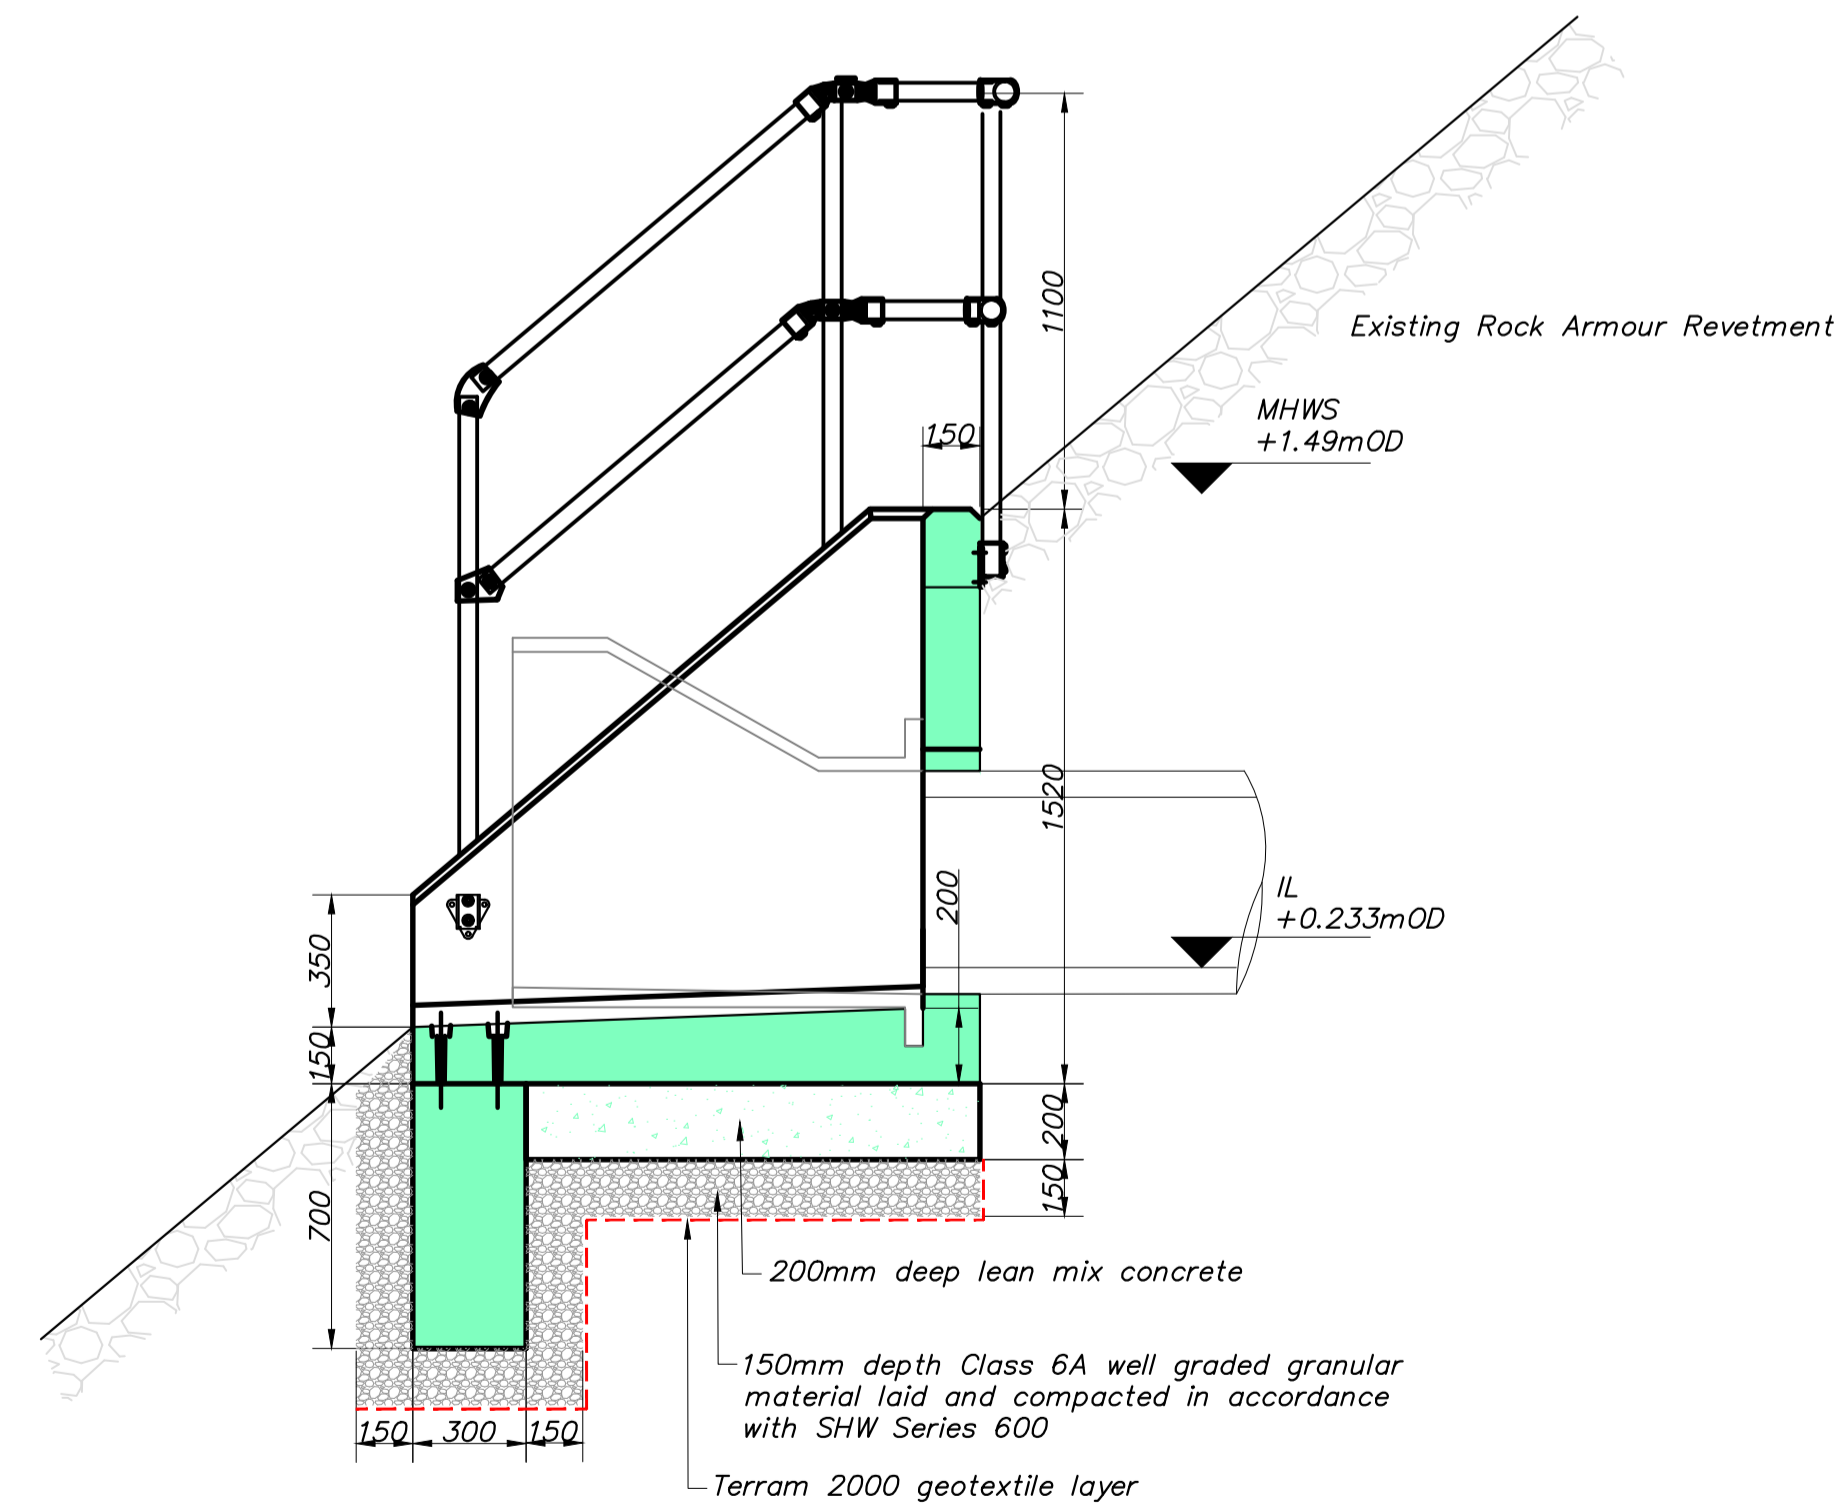

Typical Headwall Detail
Scale: 1:20

Rev.	Date	By	Check	Details	Appr.
-	-	-	-	-	-

- Notes:
- Concrete exposure class XS3.
 - Minimum concrete cover of 75mm.
 - Key clamp safety railing to be provided to all three sides of headwall.

Status	Date	By	Check	Drawing Status	Details	Appr.
T	14/06/22	POH	GGN	Updated to TENDER		CD

TENDER DRAWING

Project Title:
Unit A Warehouse
West Bank Road, Belfast

Drawing Title:
Headwall Construction Details

Client/Architect:	Belfast Harbour Commissioners				
Drawn by:	POH	Date:	June 2022		
Checked by:	GGN	Scales:	As Above		
Approved by:	CD	Sheet Size:	A1		

Project Number:	Orig.	Zone.	Level.	Type.	Disc.	Number.	Revision:
212053	DC	-	-	MCL	C	002	-