



LEGEND: DESIGNATIONS

	NHA
	SAC
	ASSI

PLAN
 A1 SCALE 1:2500
 A3 SCALE 1:5000




Roughan & O'Donovan
 Consulting Engineers
 Civil - Structural - Transportation - Environmental

Arena House, Arena Road,
 Sandyford, Dublin 18.
 Tel : +353 1 294 0800
 Fax : +353 1 294 0820
 e-mail : info@rod.ie
 www.roughanodonovan.com

Project
NARROW WATER BRIDGE PROJECT
ENVIRONMENTAL IMPACT STATEMENT / ENVIRONMENTAL STATEMENT


Title NATURE CONSERVATION DESIGNATIONS			
Designed: RMR	CAD File: 08.119 EIS	Status: E.I.S.	
Drawn: RE	Job No: 08.119		
Checked: BC	Scale: AS SHOWN	Drawing No: FIG 7.1	Rev:
Approved: TD	Date: JAN 2012		

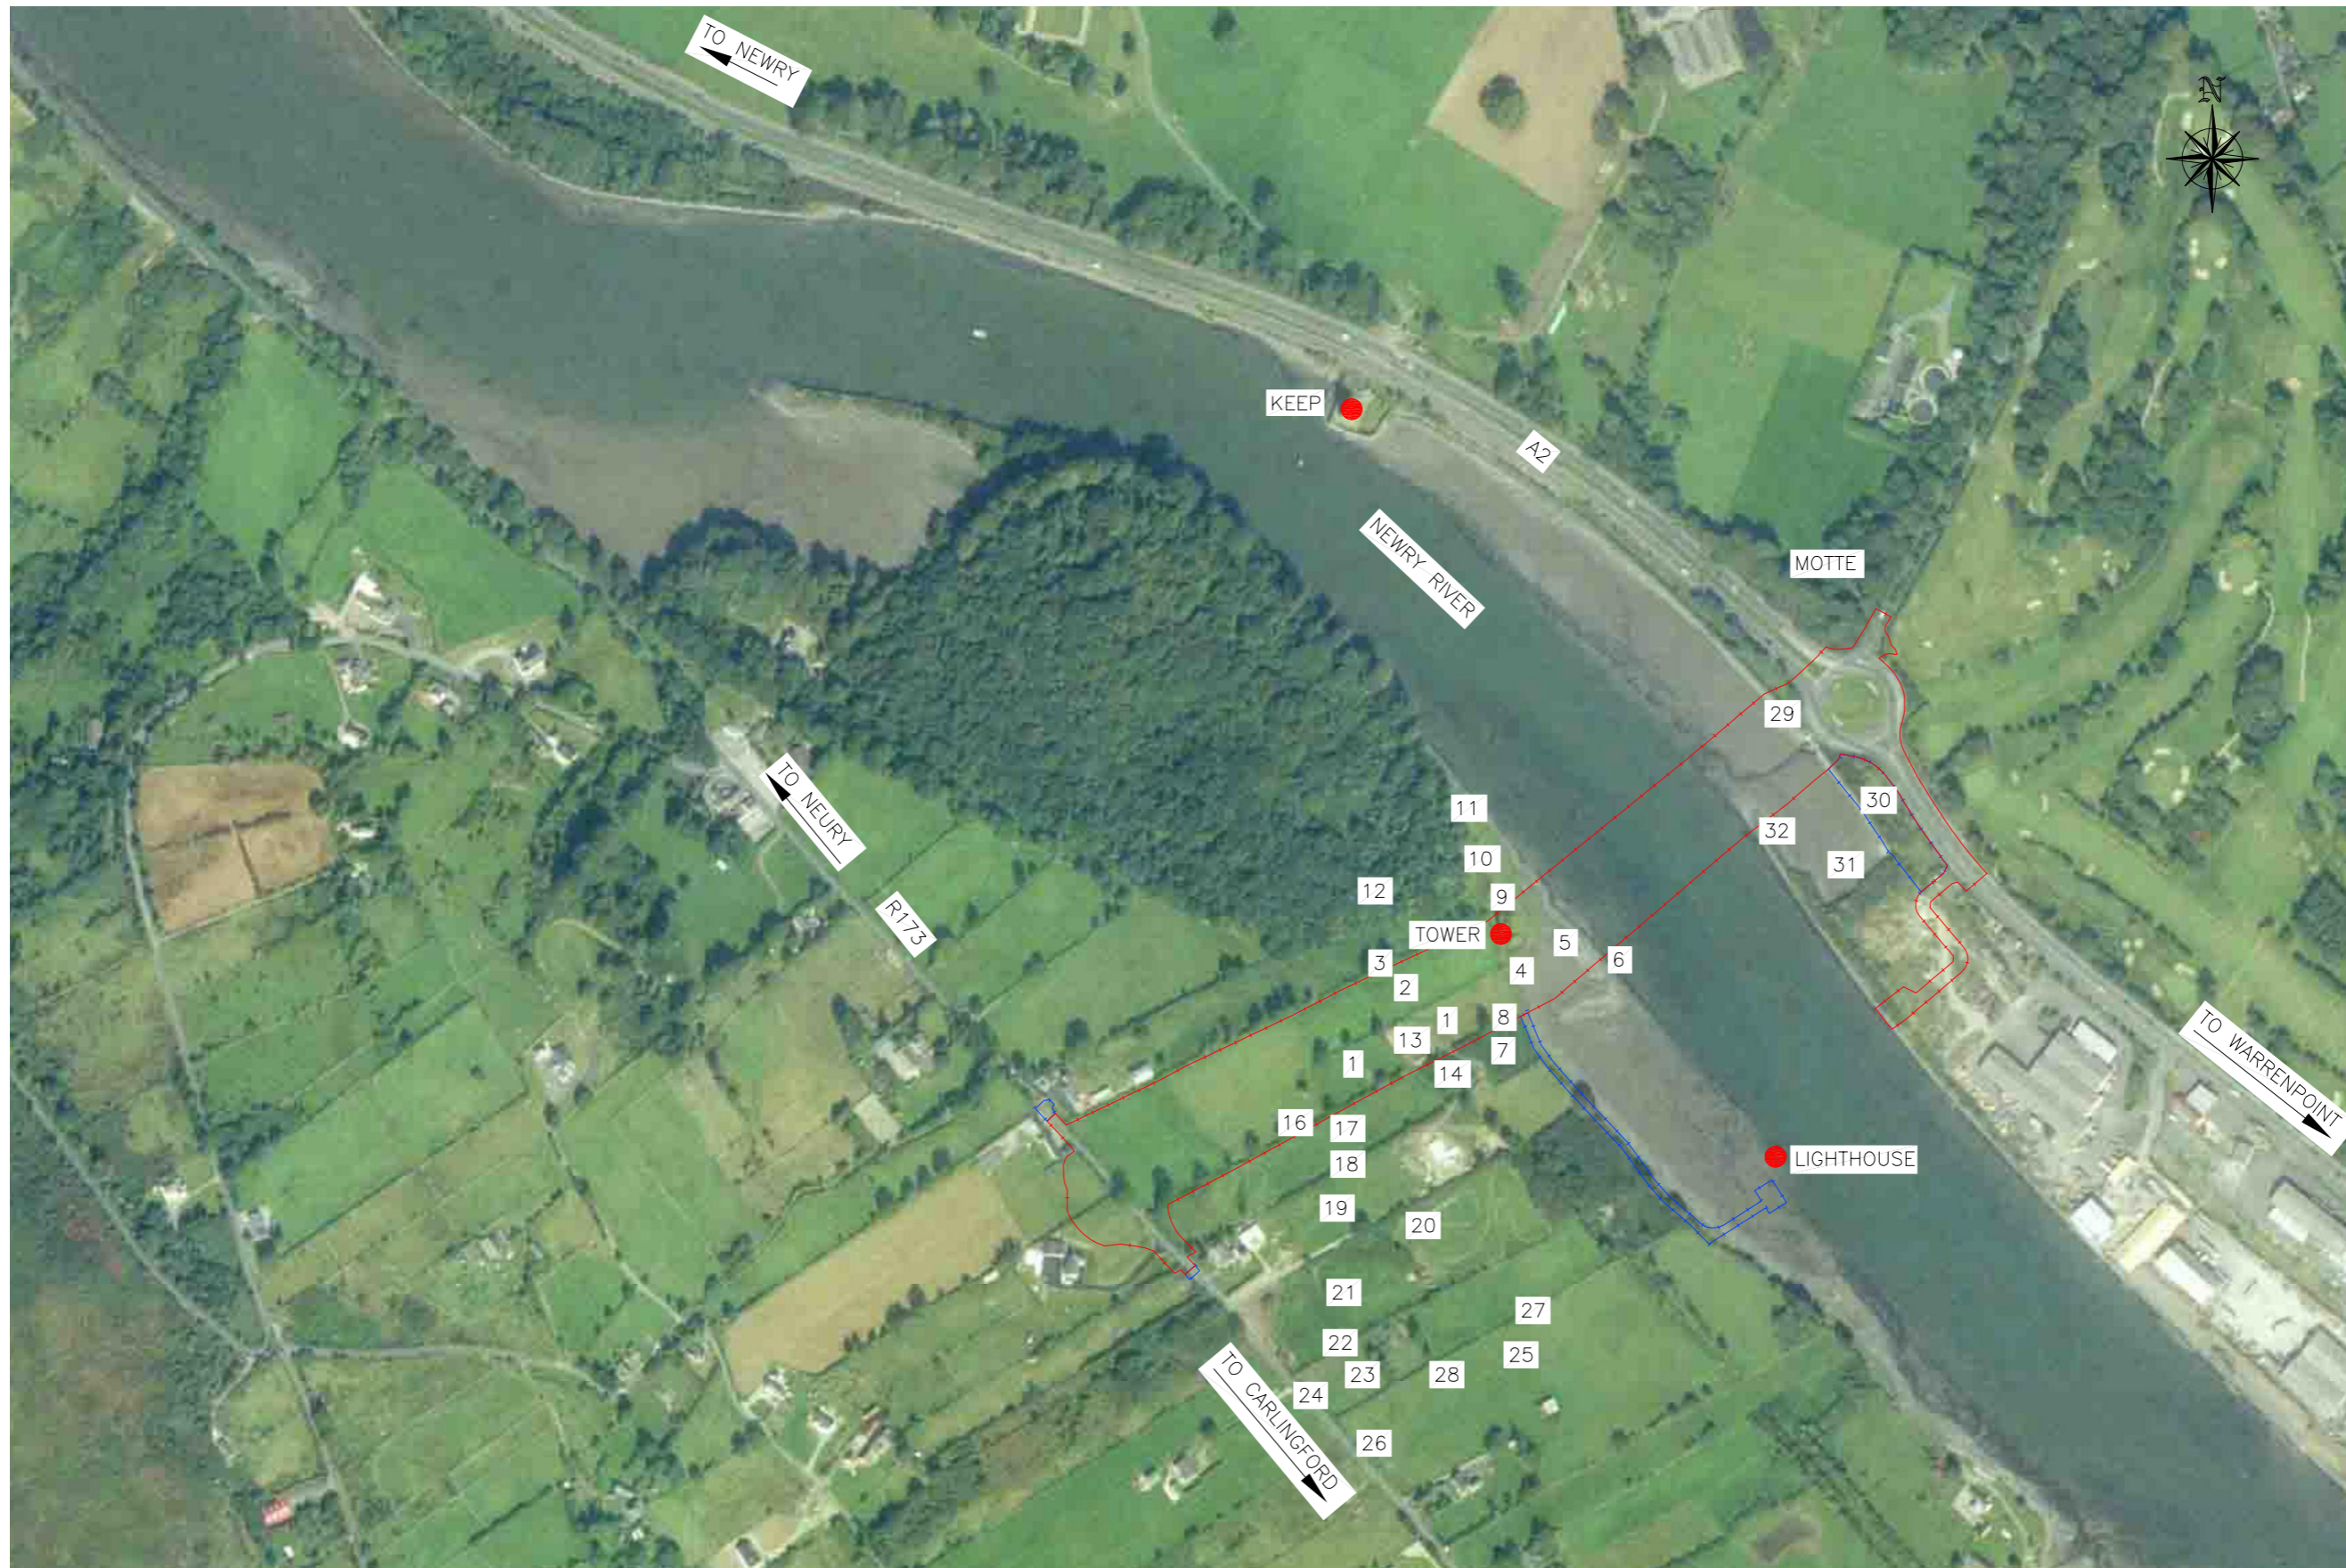

KEY:

1	HABITAT SURVEY - TARGET NOTE (REFER TO TABLE 7.1)
—	Temporary Fence
—	CPO

PLAN
A1 SCALE 1:2500 A3 SCALE 1:5000

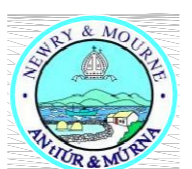


Roughan & O'Donovan
Consulting Engineers
Civil - Structural - Transportation - Environmental

Arena House, Arena Road,
Sandyford, Dublin 18.
Tel : +353 1 294 0800
Fax : +353 1 294 0820
e-mail : info@rod.ie
www.roughanodonovan.com

Project
NARROW WATER BRIDGE PROJECT
ENVIRONMENTAL IMPACT STATEMENT / ENVIRONMENTAL STATEMENT

Title HABITAT SURVEY			
Designed: RMR	CAD File: 08.119 EIS	Status:	E.I.S.
Drawn: RE	Job No: 08.119	Drawn No:	FIG 7.2
Checked: BC	Scale: AS SHOWN	Rev:	
Approved: TD	Date: JAN 2012		

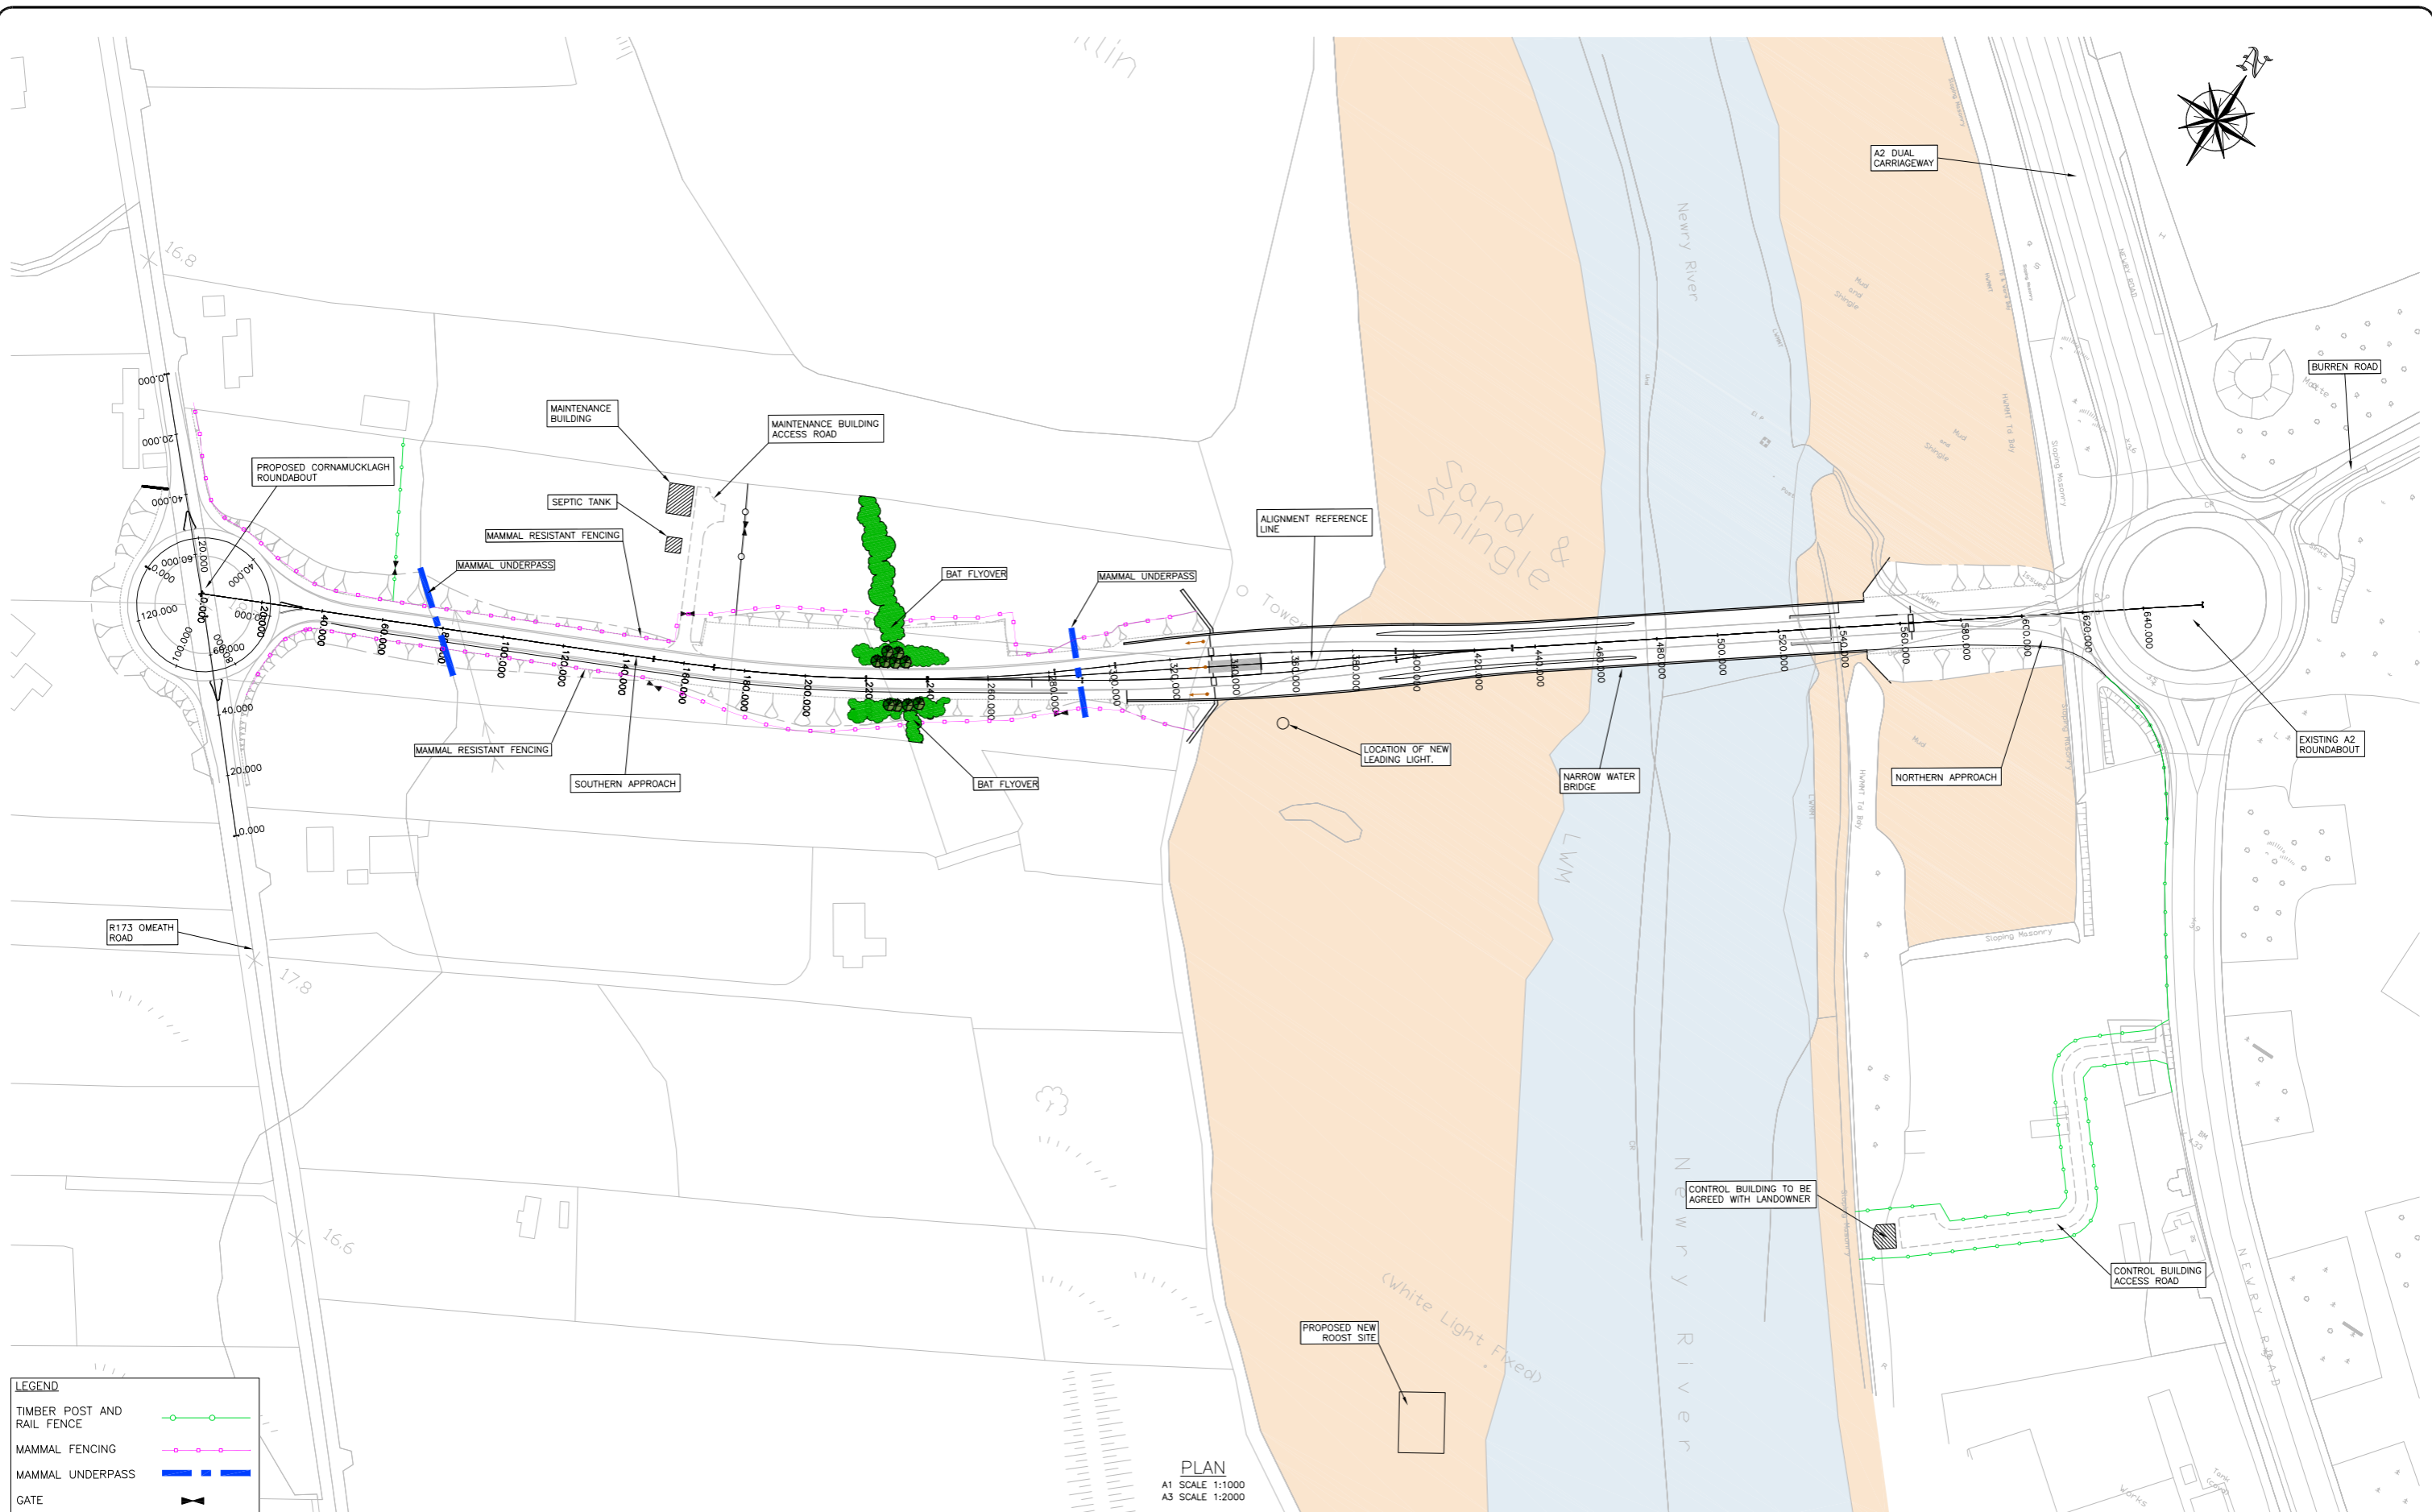

LEGEND

TIMBER POST AND RAIL FENCE	
MAMMAL FENCING	
MAMMAL UNDERPASS	
GATE	

PLAN
 A1 SCALE 1:1000
 A3 SCALE 1:2000




Roughan & O'Donovan
 Consulting Engineers
 Civil - Structural - Transportation - Environmental

Arena House, Arena Road,
 Sandyford, Dublin 18.
 Tel: +353 1 294 0800
 Fax: +353 1 294 0820
 e-mail: info@rod.ie
 www.roughanodonovan.com

Project
NARROW WATER BRIDGE PROJECT
ENVIRONMENTAL IMPACT STATEMENT / ENVIRONMENTAL STATEMENT

Title			
ECOLOGY MITIGATION			
Designed: RMR	CAD File: 08.119 EIS	Status:	E.I.S.
Drawn: RE	Job No: 08.119		
Checked: BC	Scale: AS SHOWN	Drawing No:	FIG 7.3
Approved: TD	Date: JAN 2012	Rev:	

KEY:
 NOISE SENSITIVE RECEPTOR

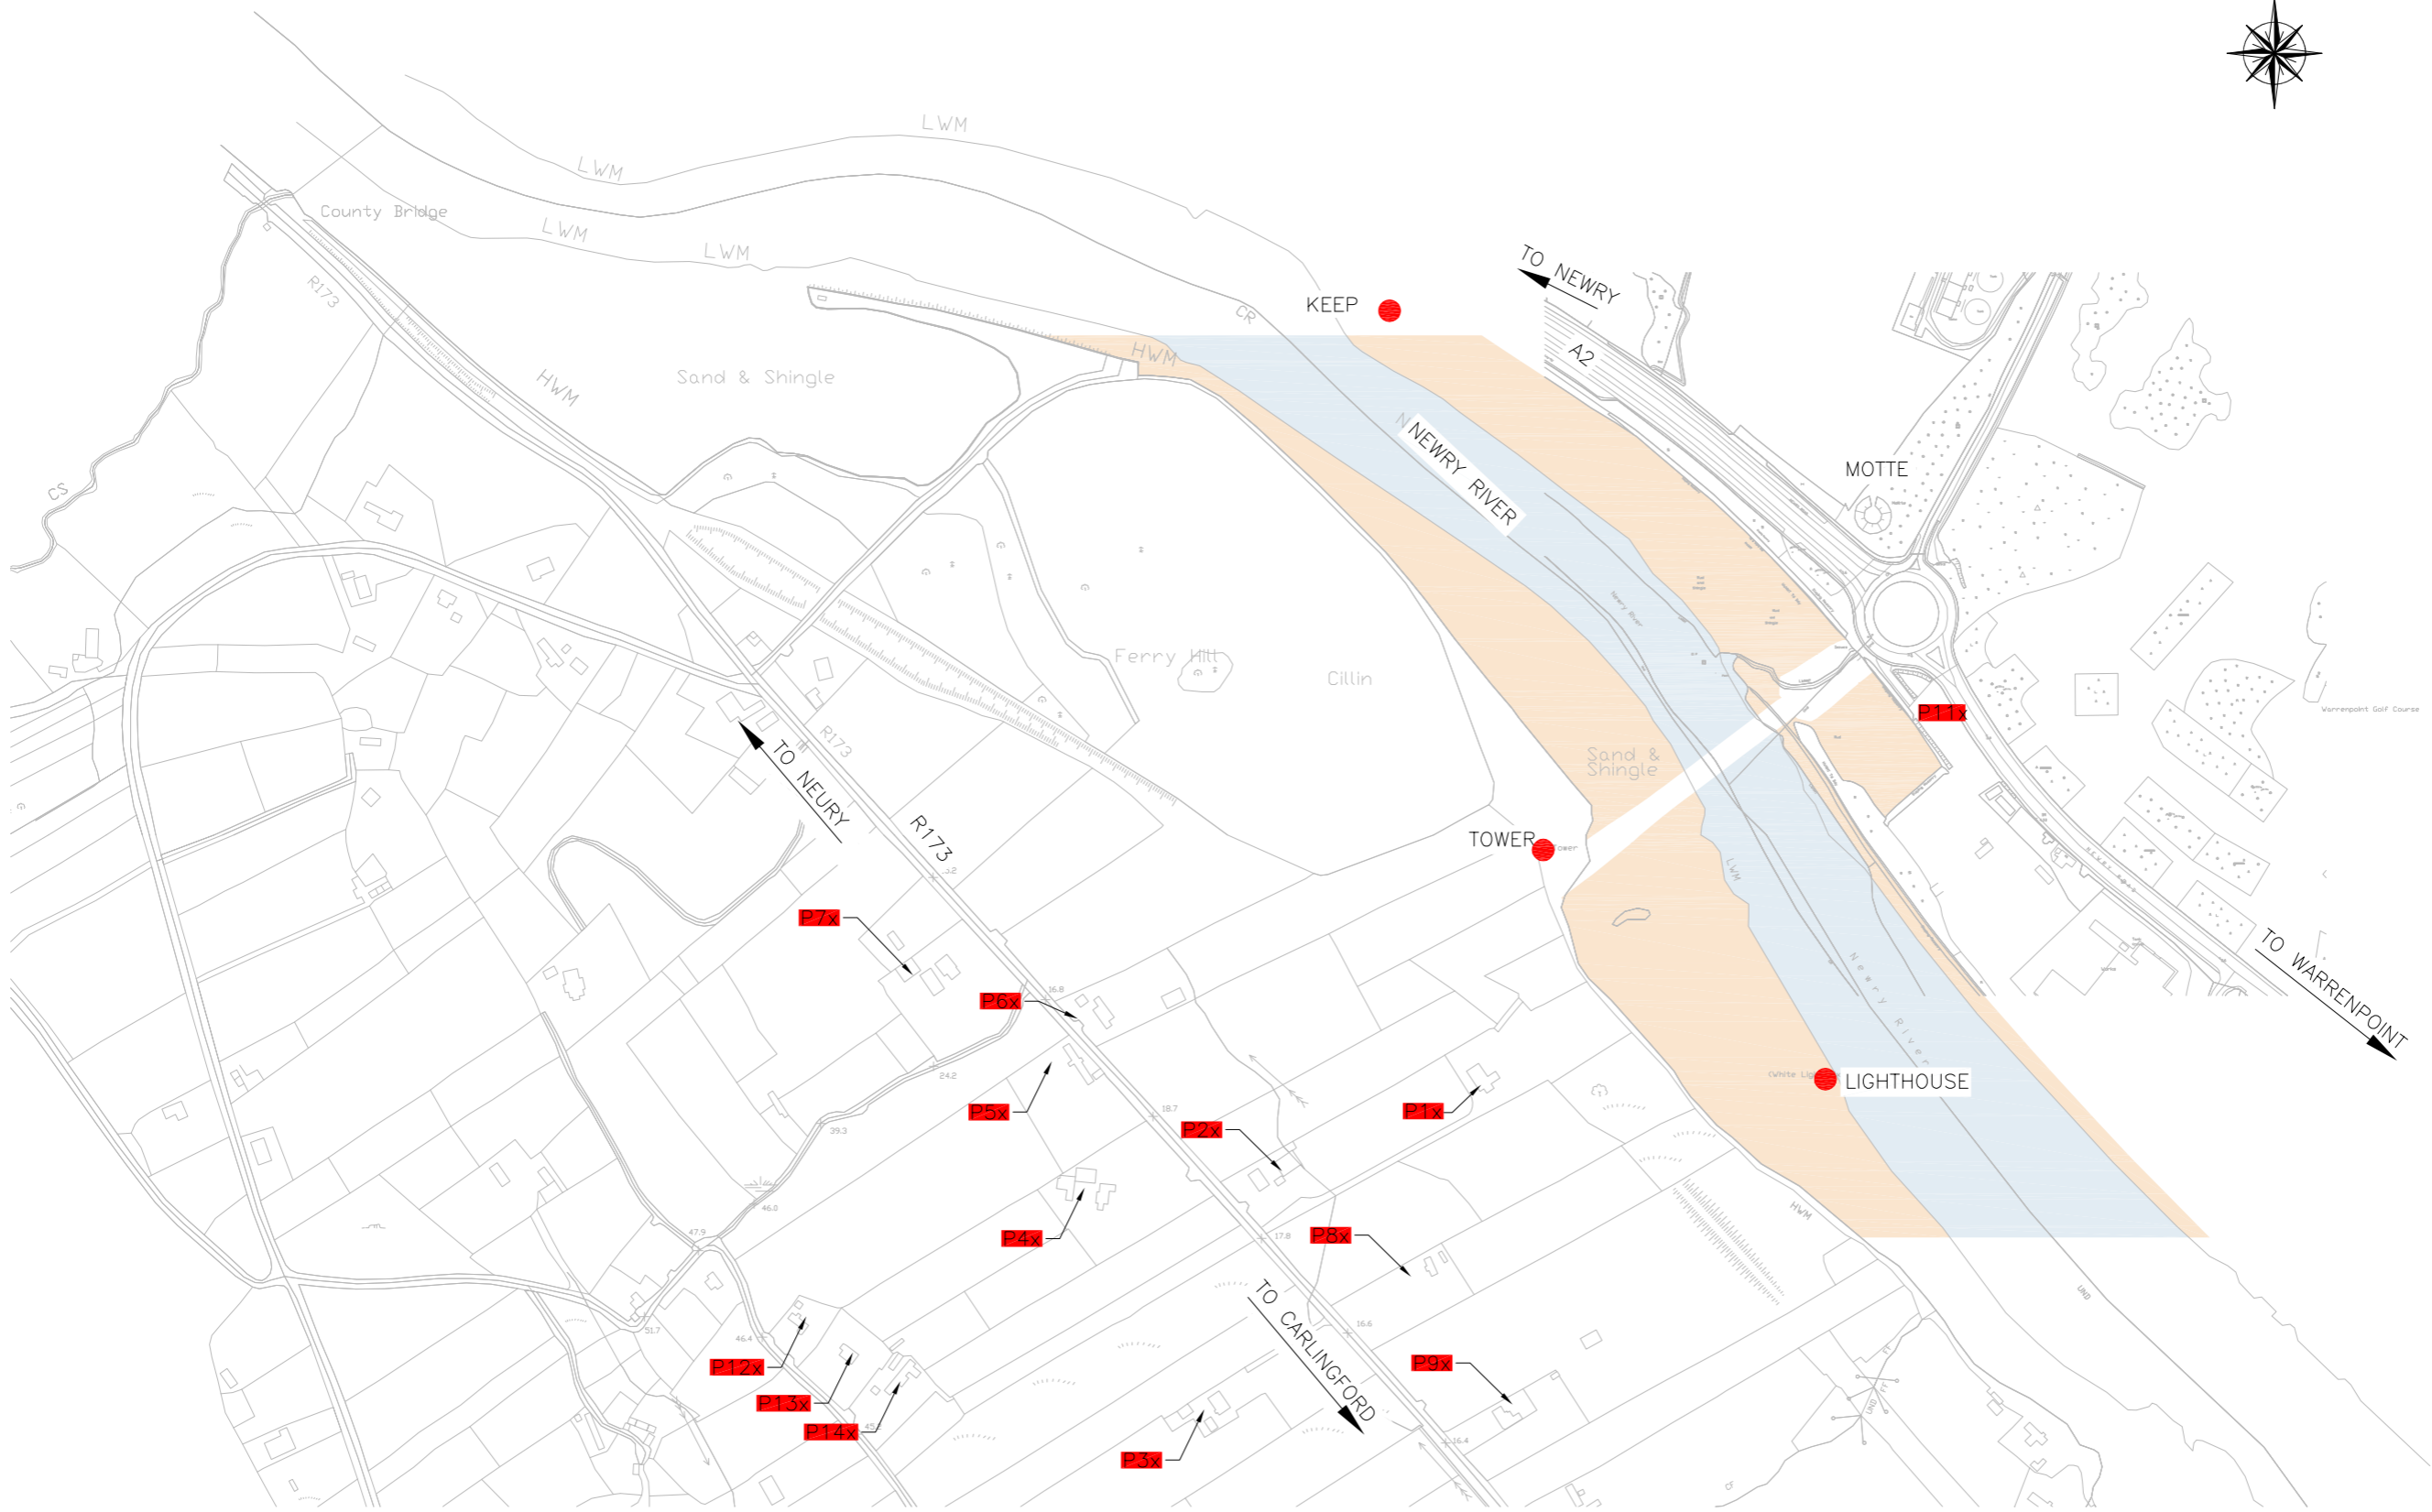

PLAN
 A1 SCALE 1:2500
 A3 SCALE 1:5000




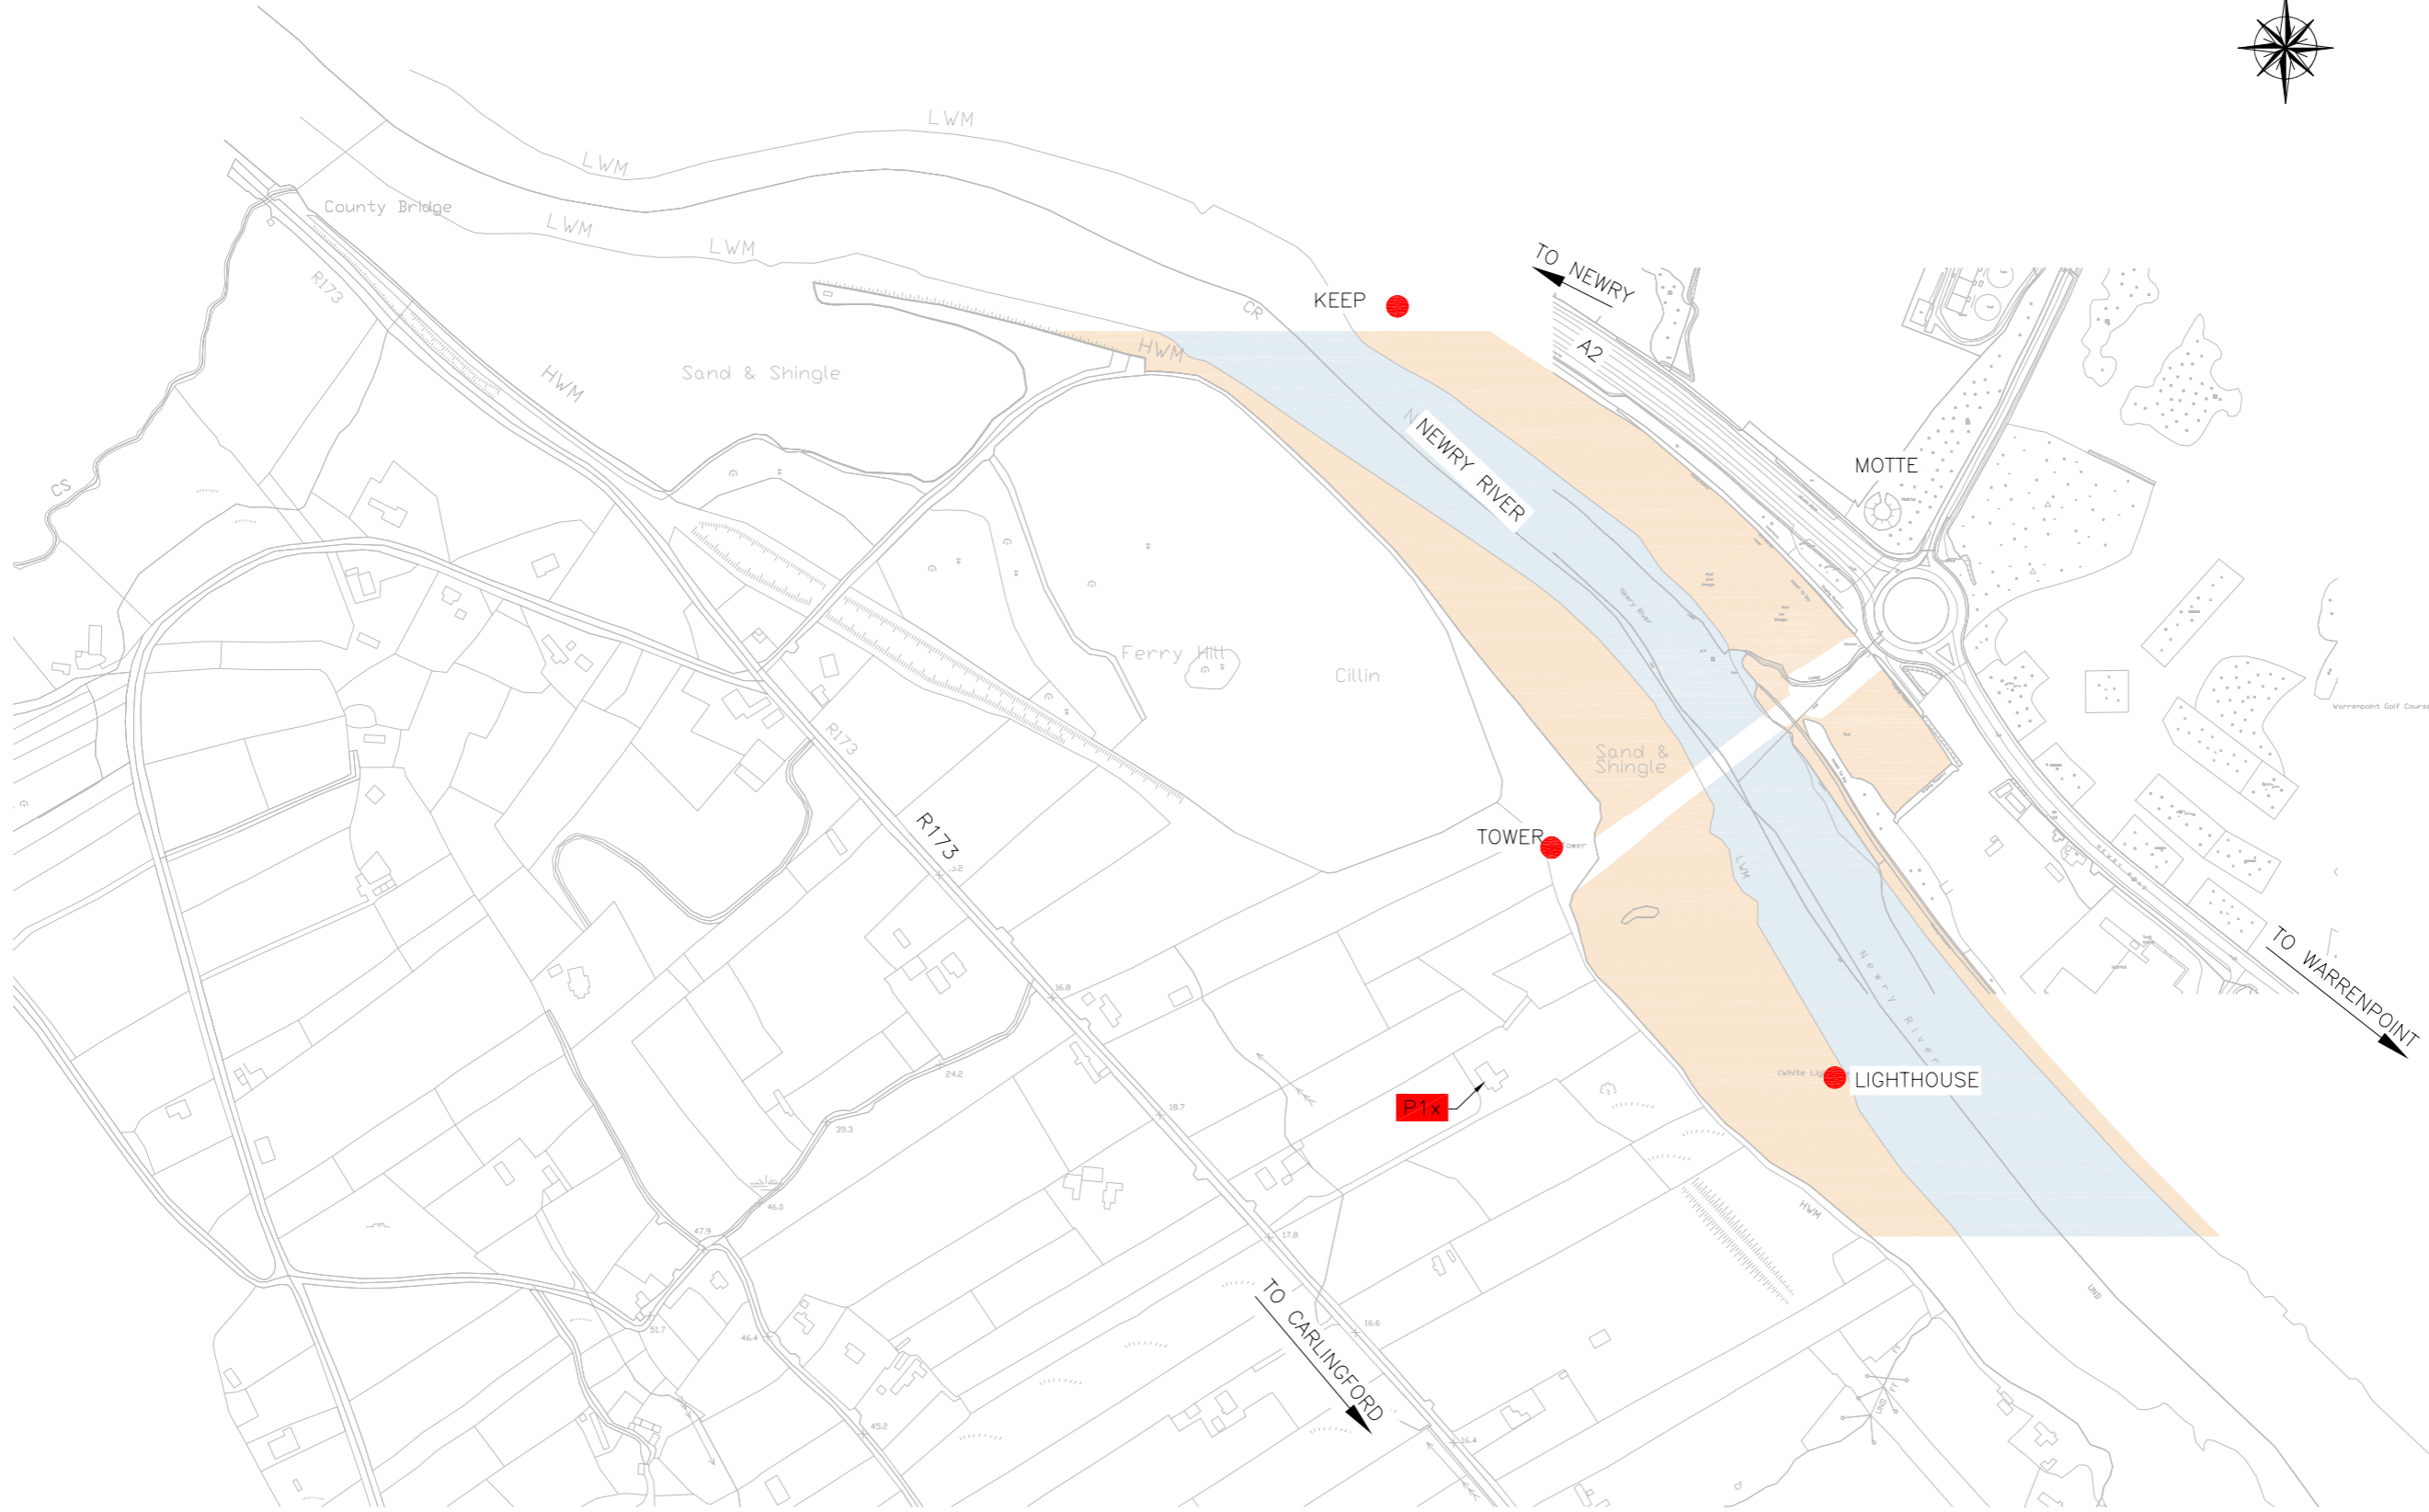
Roughan & O'Donovan
 Consulting Engineers
 Civil - Structural - Transportation - Environmental

Arena House, Arena Road,
 Sandyford, Dublin 18.
 Tel : +353 1 294 0800
 Fax : +353 1 294 0820
 e-mail : info@rod.ie
 www.roughanodonovan.com

Project
NARROW WATER BRIDGE PROJECT
ENVIRONMENTAL IMPACT STATEMENT / ENVIRONMENTAL STATEMENT

Title		NOISE SENSITIVE RECEPTORS	
Designed:	RMR	CAD File:	08.119 EIS
Drawn:	RE	Job No:	08.119
Checked:	BC	Scale:	AS SHOWN
Approved:	TD	Date:	JAN 2012
		Status:	E.I.S.
		Drawing No:	FIG 7.4
		Rev:	

KEY:
 24 HOUR NOISE MONITORING LOCATION



PLAN
 A1 SCALE 1:2500
 A3 SCALE 1:5000




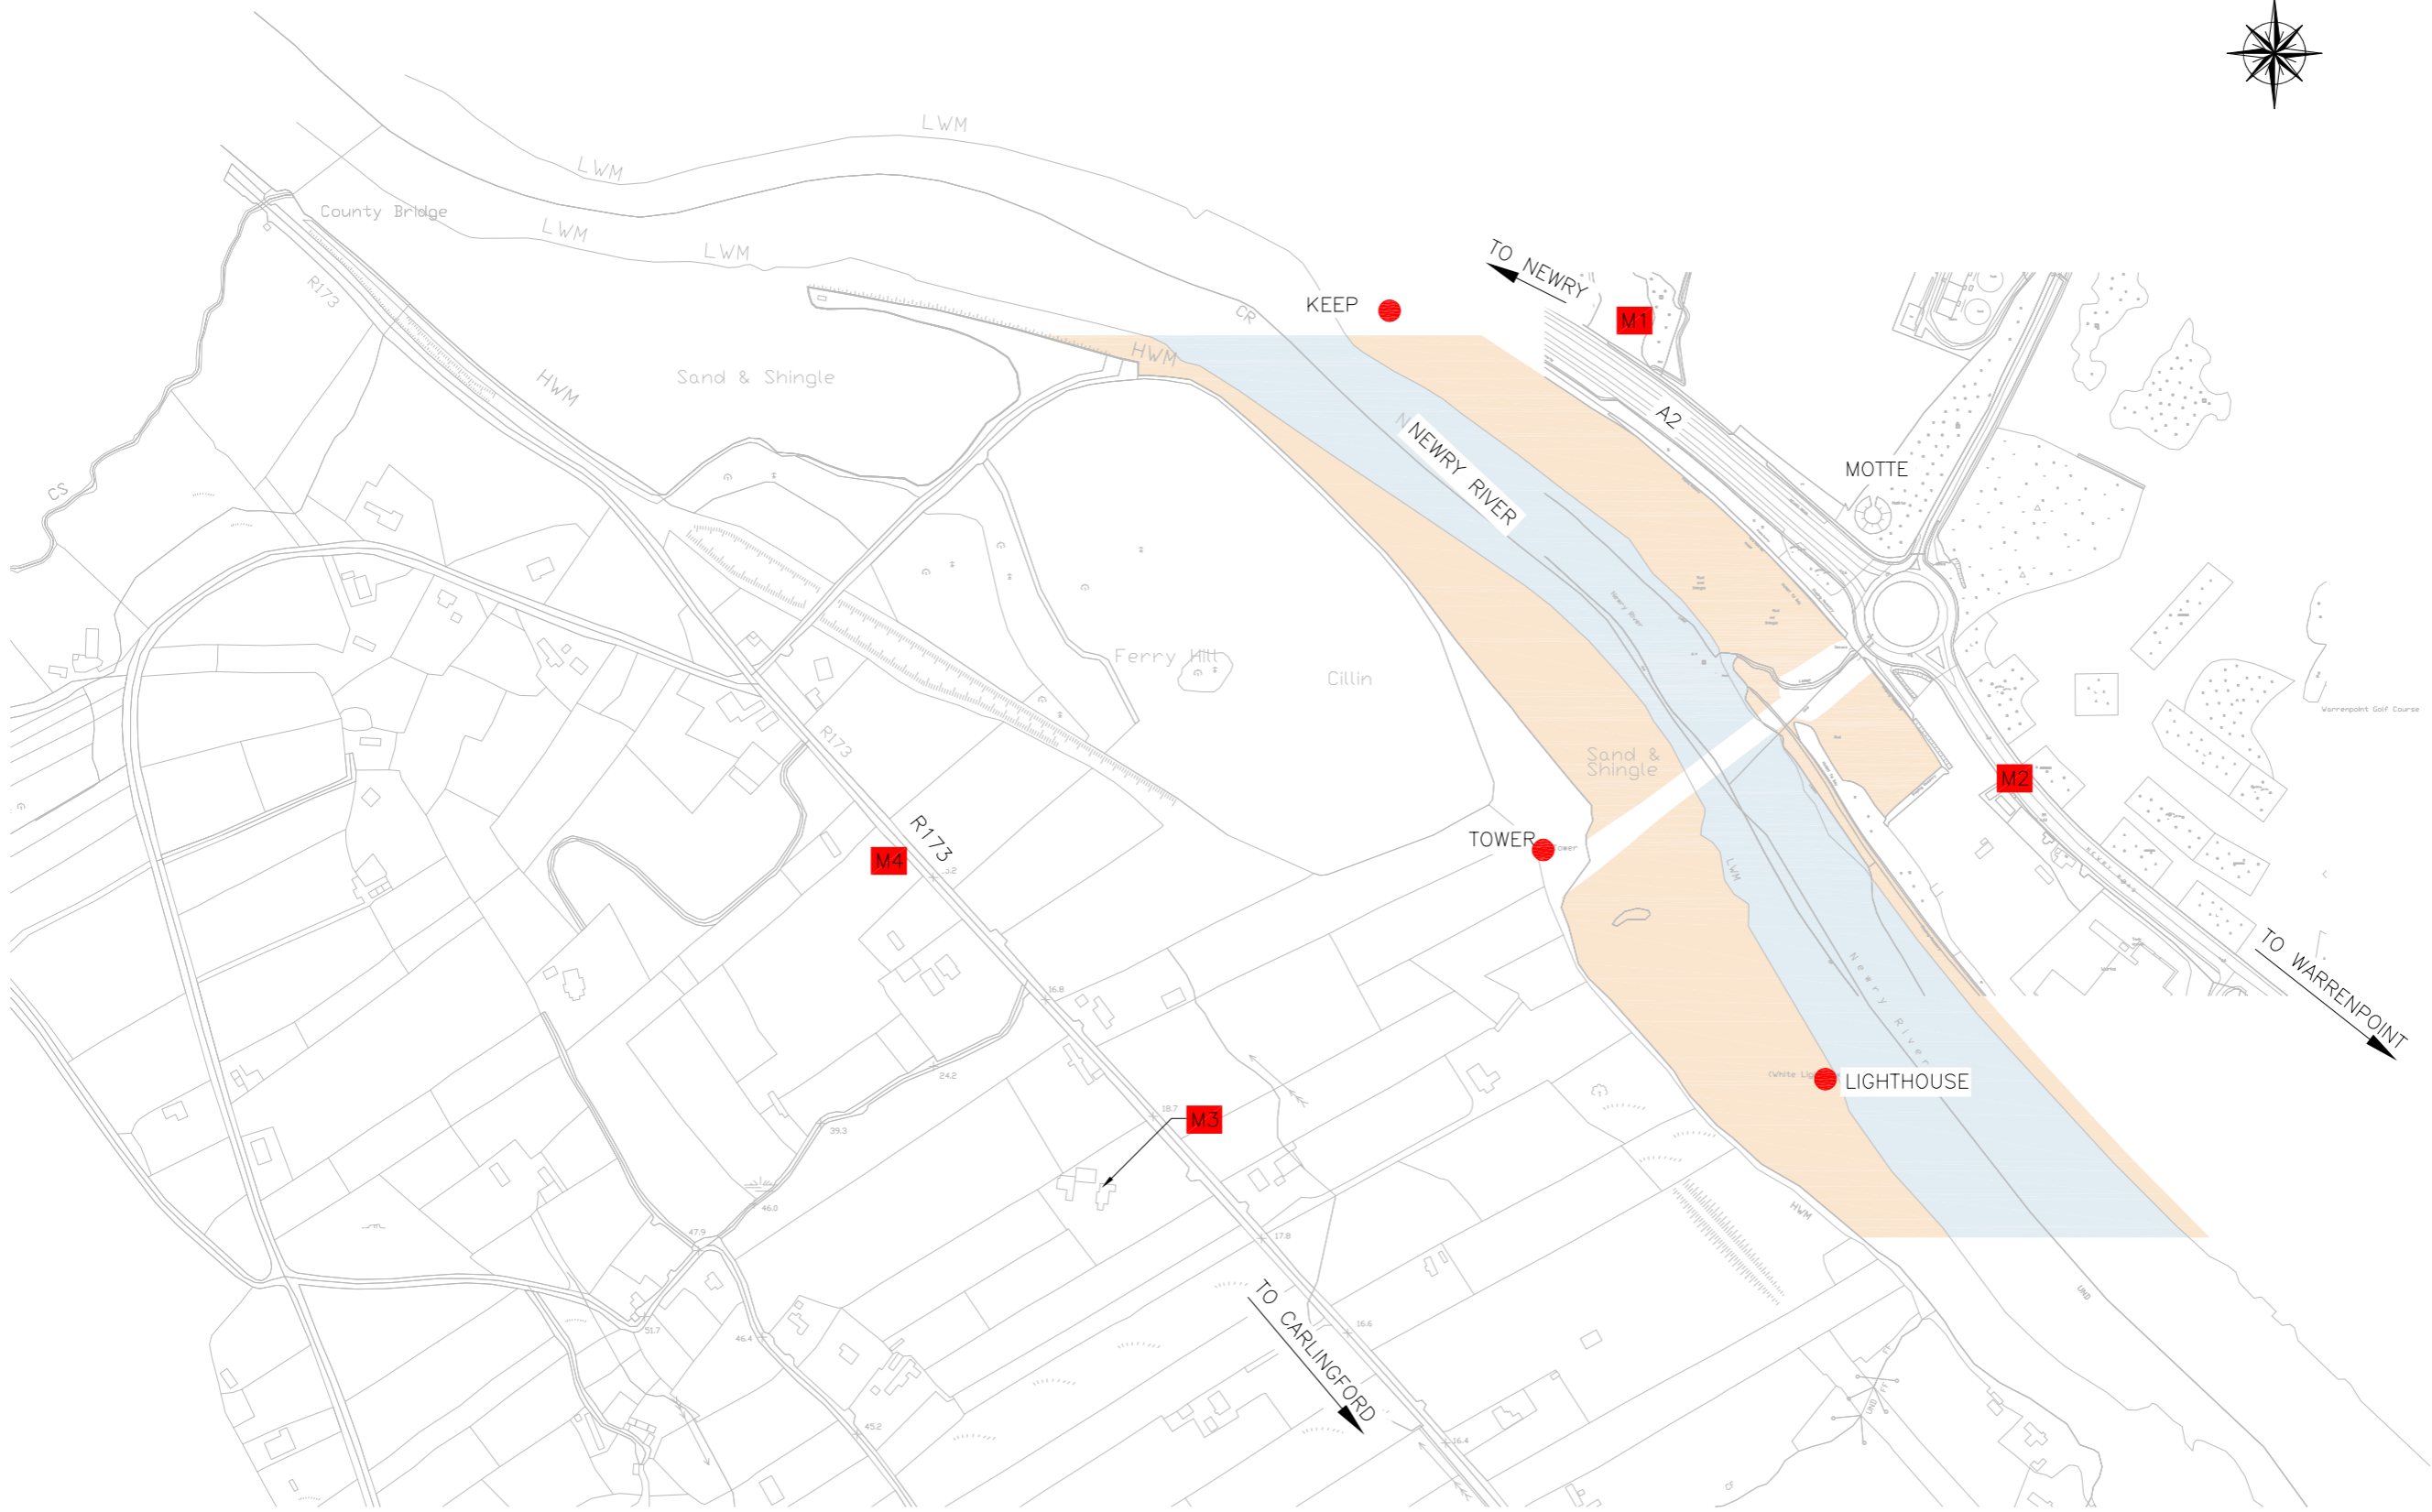
Roughan & O'Donovan
 Consulting Engineers
 Civil - Structural - Transportation - Environmental

Arena House, Arena Road,
 Sandyford, Dublin 18.
 Tel : +353 1 294 0800
 Fax : +353 1 294 0820
 e-mail : info@rod.ie
 www.roughanodonovan.com

Project
NARROW WATER BRIDGE PROJECT
ENVIRONMENTAL IMPACT STATEMENT / ENVIRONMENTAL STATEMENT

Title			
24 HOUR NOISE MONITORING LOCATION			
Designed:	RMR	CAD File:	08.119 EIS
Drawn:	RE	Job No:	08.119
Checked:	BC	Scale:	AS SHOWN
Approved:	TD	Date:	JAN 2012
Status:			E.I.S.
Drawing No:			FIG 7.5
Rev:			

KEY:
 AIR QUALITY MONITORING LOCATION



PLAN
 A1 SCALE 1:2500
 A3 SCALE 1:5000




Roughan & O'Donovan
 Consulting Engineers
 Civil - Structural - Transportation - Environmental

Arena House, Arena Road,
 Sandyford, Dublin 18.
 Tel : +353 1 294 0800
 Fax : +353 1 294 0820
 e-mail : info@rod.ie
 www.roughanodonovan.com

Project
NARROW WATER BRIDGE PROJECT
ENVIRONMENTAL IMPACT STATEMENT / ENVIRONMENTAL STATEMENT

Title			
AIR QUALITY MONITORING LOCATIONS			
Designed:	RMR	CAD File:	08.119 EIS
Drawn:	RE	Job No:	08.119
Checked:	BC	Scale:	AS SHOWN
Approved:	TD	Date:	JAN 2012
Status:			E.I.S.
Drawing No:			FIG 7.6
Rev:			

LEGEND:	
	TOPSOIL TS
	MADE GROUND MG
	GLACIAL FINE GRAINED/ COHESIVE GF
	GLACIAL COARSE GRAINED/ GRANULAR GC
	SILT & BOULDERS SB
	COBBLES & BOULDERS GRANULAR CB
	SILTSTONE/SANDSTONE SST
	LIMESTONE OR INTERBEDDED SILTSTONE/MUDSTONE/ LIMESTONE LST
	WATER-STRIKE/WATER-LEVEL
	EXISTING GROUND PROFILE
	PROPOSED ALIGNMENT

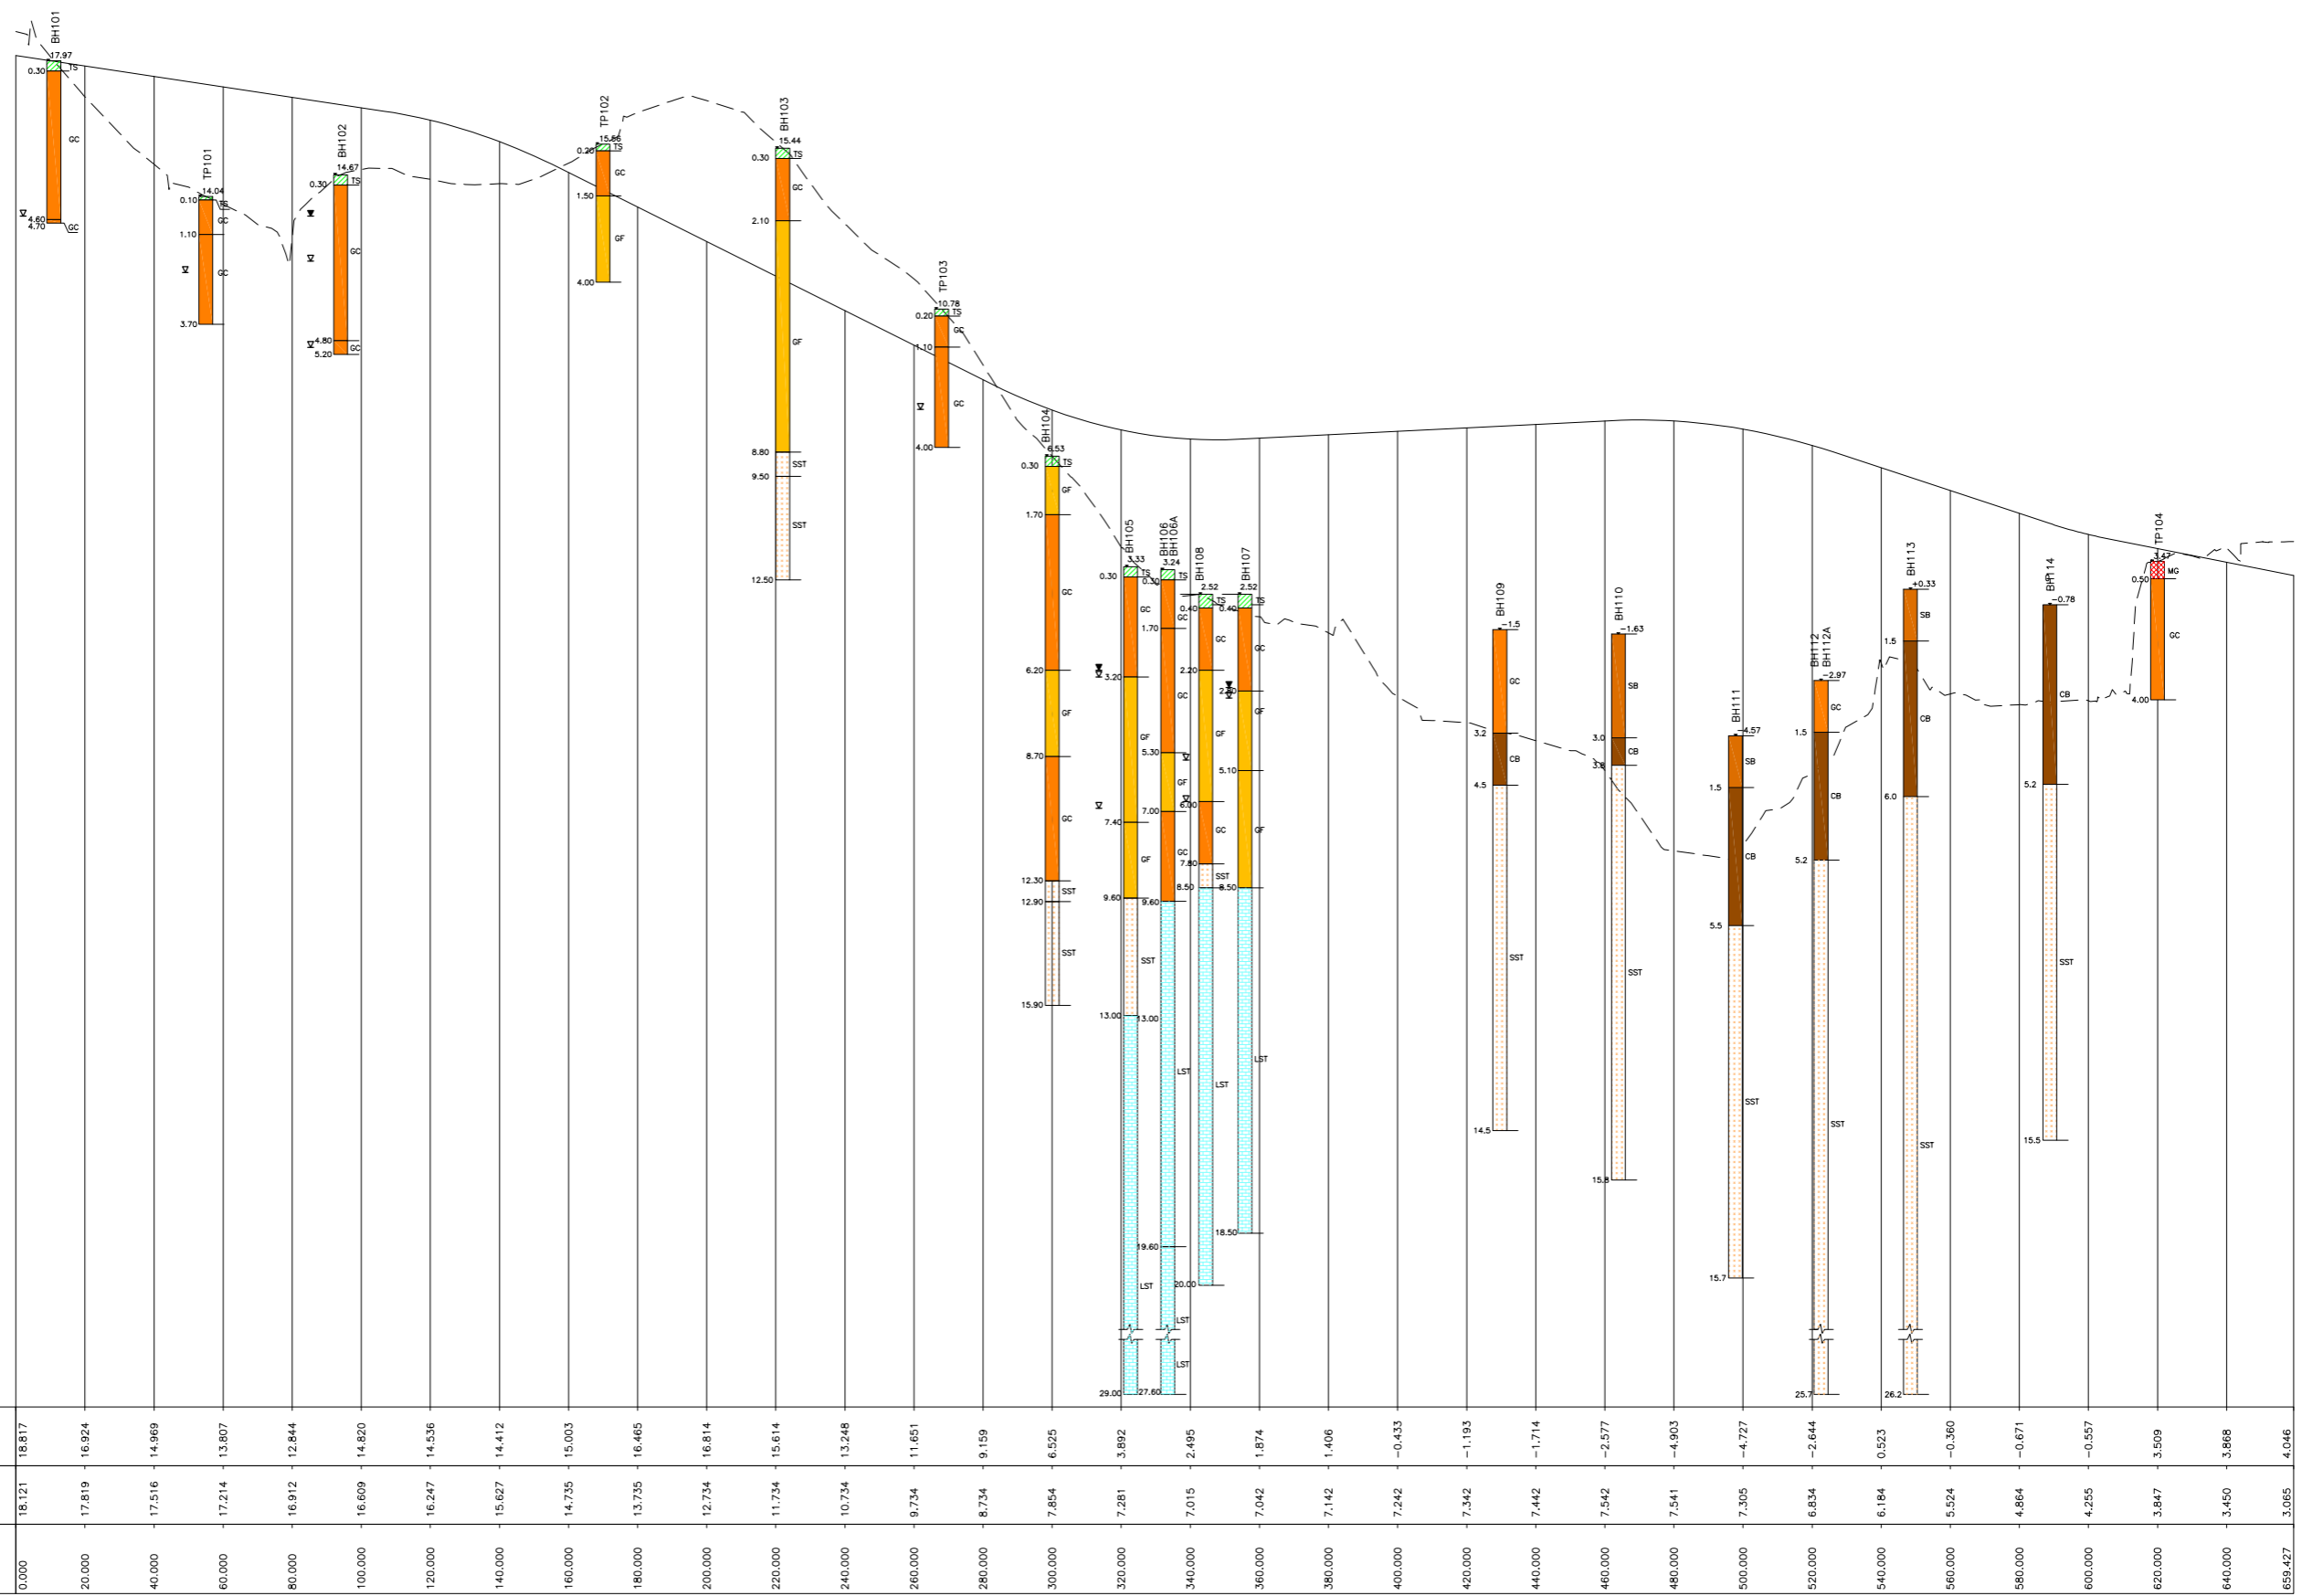

NARROW WATER BRIDGE & APPROACH ROADS GEOLOGICAL PROFILE


A1 HORIZ. SCALE 1:1000 VERT. SCALE 1:100
A3 HORIZ. SCALE 1:2000 VERT. SCALE 1:200



Roughan & O'Donovan
Consulting Engineers
Civil - Structural - Transportation - Environmental

Arena House, Arena Road,
Sandyford, Dublin 18.
Tel : +353 1 294 0800
Fax : +353 1 294 0820
e-mail : info@rod.ie
www.roughanodonovan.com

Project		Title	
NARROW WATER BRIDGE PROJECT		GEOLOGICAL PROFILE	
ENVIRONMENTAL IMPACT STATEMENT / ENVIRONMENTAL STATEMENT		Designed: RMR	CAD File: 08.119 EIS
		Drawn: RE	Job No: 08.119
		Checked: BC	Scale: AS SHOWN
		Approved: TD	Date: JAN 2012
		Status: E.I.S.	Drawing No: FIG 7.7

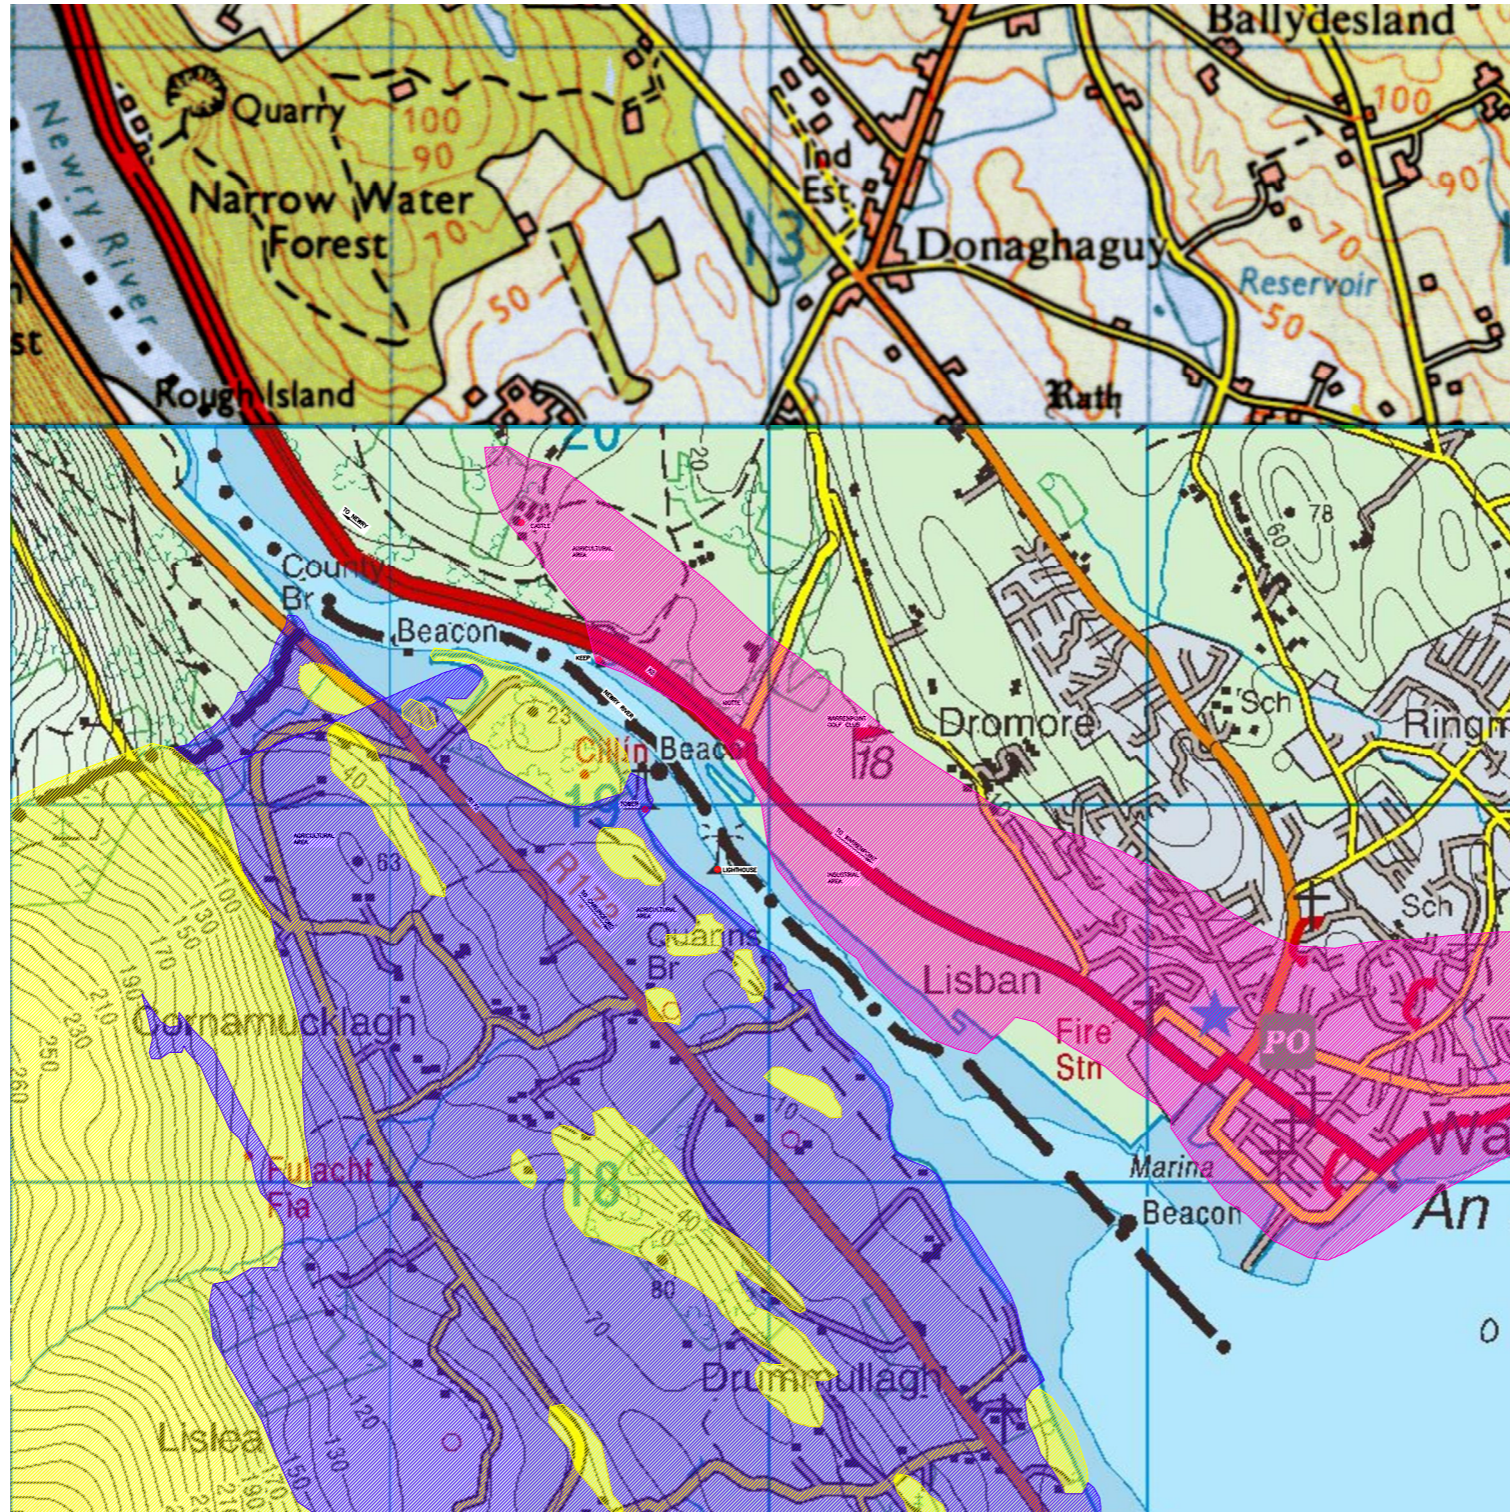

LEGEND:

- GLACIAL SANDS & GRAVELS (LIMITS SHOWN IN NORTHERN IRELAND ONLY, SOURCE GSNI)
- PEAT/TOPSOIL OVER GLACIAL TILL DERIVED FROM GRANITE (SOURCE EPA)
- WEATHERED ROCK NEAR SURFACE (SOURCE EPA)

PLAN
A1 SCALE 1:10,000 A3 SCALE 1:20,000




Roughan & O'Donovan
Consulting Engineers
Civil - Structural - Transportation - Environmental

Arena House, Arena Road,
Sandyford, Dublin 18.
Tel : +353 1 294 0800
Fax : +353 1 294 0820
e-mail : info@rod.ie
www.roughanodonovan.com

Project
NARROW WATER BRIDGE PROJECT
ENVIRONMENTAL IMPACT STATEMENT / ENVIRONMENTAL STATEMENT

Title			
SOILS & AQUIFERS			
Designed:	RMR	CAD File:	08.119 EIS
Drawn:	RE	Job No:	08.119
Checked:	BC	Scale:	AS SHOWN
Approved:	TD	Date:	JAN 2012
			Status:
			E.I.S.
			Drawing No:
			FIG 7.8
			Rev:

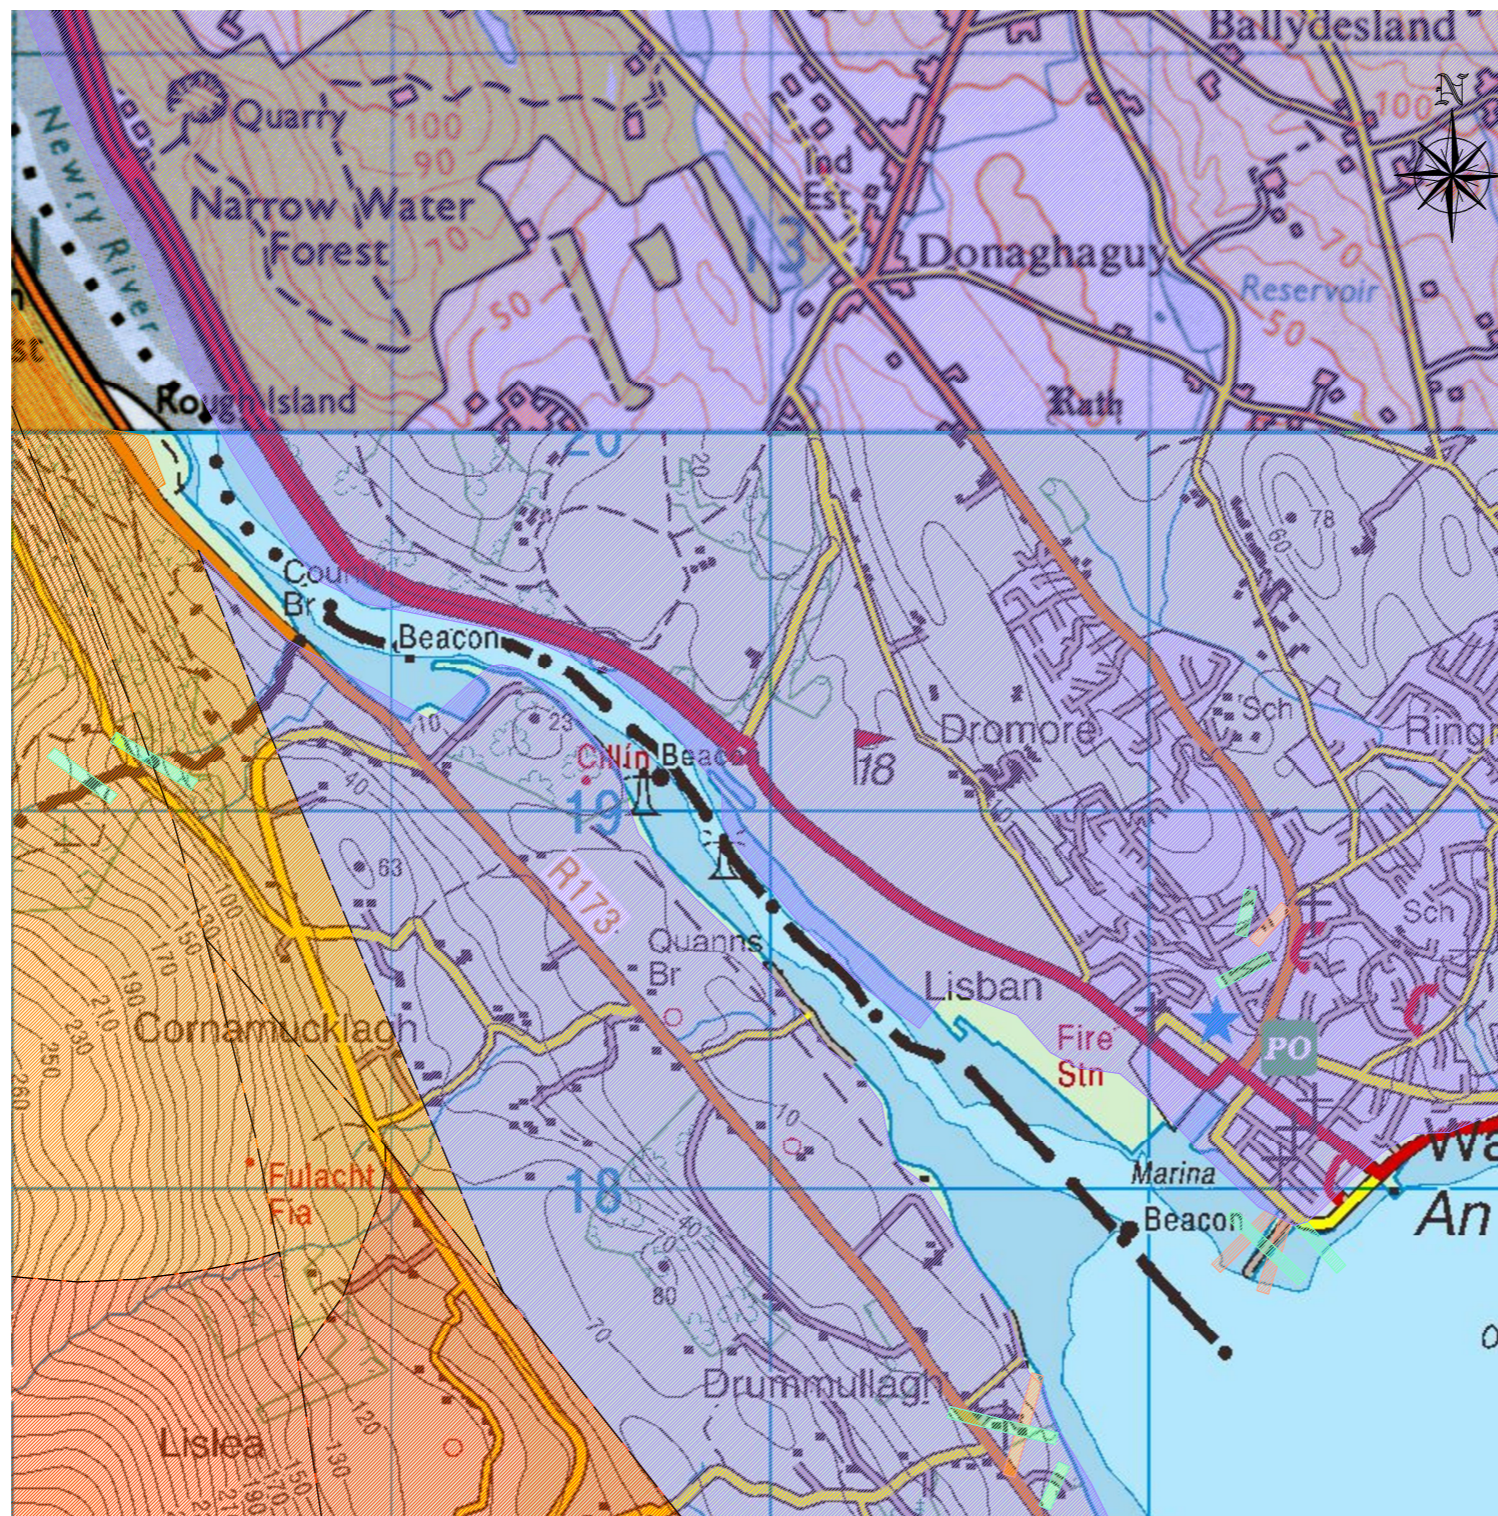

REPRODUCED FROM THE GSNI MOURNE MOUNTAINS SPECIAL SHEET MAP, WITH THE PERMISSION OF THE DIRECTOR, GEOLOGICAL SURVEY OF NORTHERN IRELAND. GSNI DIGITAL DATA LICENCE DDL2008014GL. © CROWN COPYRIGHT 2008.

PLAN
A1 SCALE 1:10,000 A3 SCALE 1:20,000



Roughan & O'Donovan
Consulting Engineers
Civil - Structural - Transportation - Environmental

Arena House, Arena Road,
Sandyford, Dublin 18.
Tel : +353 1 294 0800
Fax : +353 1 294 0820
e-mail : info@rod.ie
www.roughanodonovan.com

Project		Title	
NARROW WATER BRIDGE PROJECT		BEDROCK GEOLOGICAL PLAN	
ENVIRONMENTAL IMPACT STATEMENT / ENVIRONMENTAL STATEMENT			
Designed: RMR	CAD File: 08.119 EIS	Status:	E.I.S.
Drawn: RE	Job No: 08.119	Drawing No:	FIG 7.9
Checked: BC	Scale: AS SHOWN	Rev:	
Approved: TD	Date: JAN 2012		