
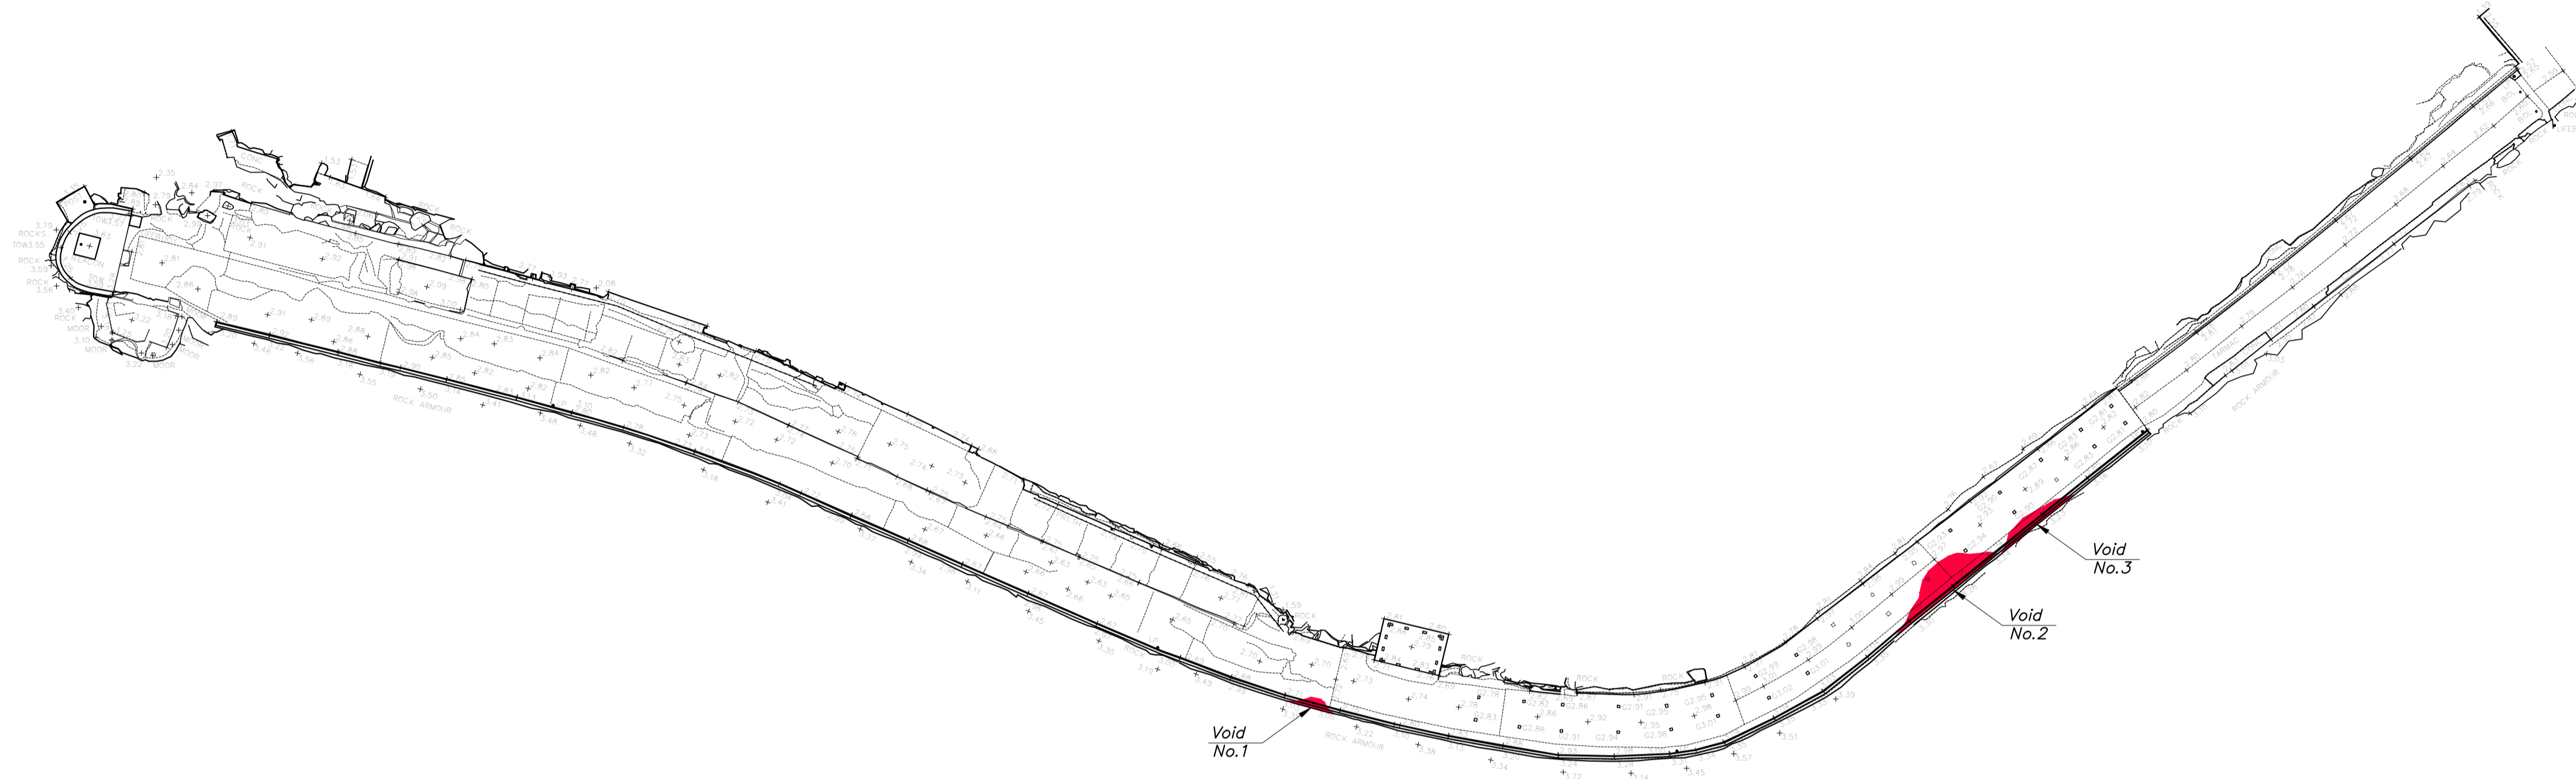


Rev.	Date	By	Check	Details	Appr.
P01	25/04/24	PDB	RH	First Issue	CD

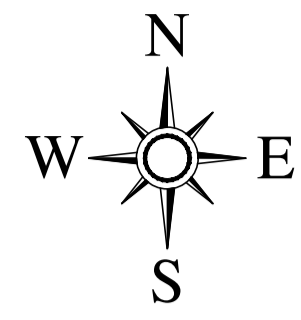

Legend

█ Location of voids below concrete pier slab.

Notes:

1. All levels in metres to Ordnance Datum (OD) unless otherwise noted.
2. All dimensions in mm unless noted otherwise.
3. Ordnance datum (OD) at Portrush Harbour is 1.24m above Chart Datum (CD).
4. Topographical survey by Landmark Geomatics Dated April 2023

Tide Levels OD:

	$+0.00m$ OD	↔	
MHWS	= $+0.860m$ OD		
MLWS	= $-0.740m$ OD		

\downarrow 1.24m \downarrow $+0.00m$ CD

PRELIMINARY DRAWING

Project Title:
**South Pier Remedial Works
 Portrush Harbour**

Drawing Title:
**Concrete Pier Slab
 Defects Plan**

Client: Causeway Coast & Glens Borough Council	Drawn by: PDB	Date: 16/04/2024
Project Number: 231003	Checked by: RH	Scales: 1:250
Doran Project Number: 231003	Approved by: CD	Sheet Size: A1
		Uniclass: PM_40_40
Drawing Number: (Project-Orig-FB-SB-F-DISC-NUMBER) 231003-DCL-ZZ-ZZ-D-C-1004	Revision: P01	STATUS: S2