

Rev	Date	By	Check	Details	Appr.
P01	25/04/24	PDB	RH	First Issue	CD




- Notes:**
- All levels in metres to Ordnance Datum (OD) unless otherwise noted.
 - All dimensions in mm unless noted otherwise.
 - Ordnance datum (OD) at Portrush Harbour is 1.24m above Chart Datum (CD).
 - Topographical survey by Equilibrant Ltd. Dated April 2023

Tide Levels OD: $+0.00m$ OD \downarrow 1.24m \downarrow $+0.00m$ CD

MHWS = $+0.860m$ OD
MLWS = $-0.740m$ OD

Rock armour to be reinstated within all defective areas shown on drawing 231003-DCL-ZZ-ZZ-D-C-1002 and 231003-DCL-ZZ-ZZ-D-C-1003. Voids/depressions to be filled with HMA 1000 / 3000 Rock Armour in accordance with BS EN 13383-1:2002.

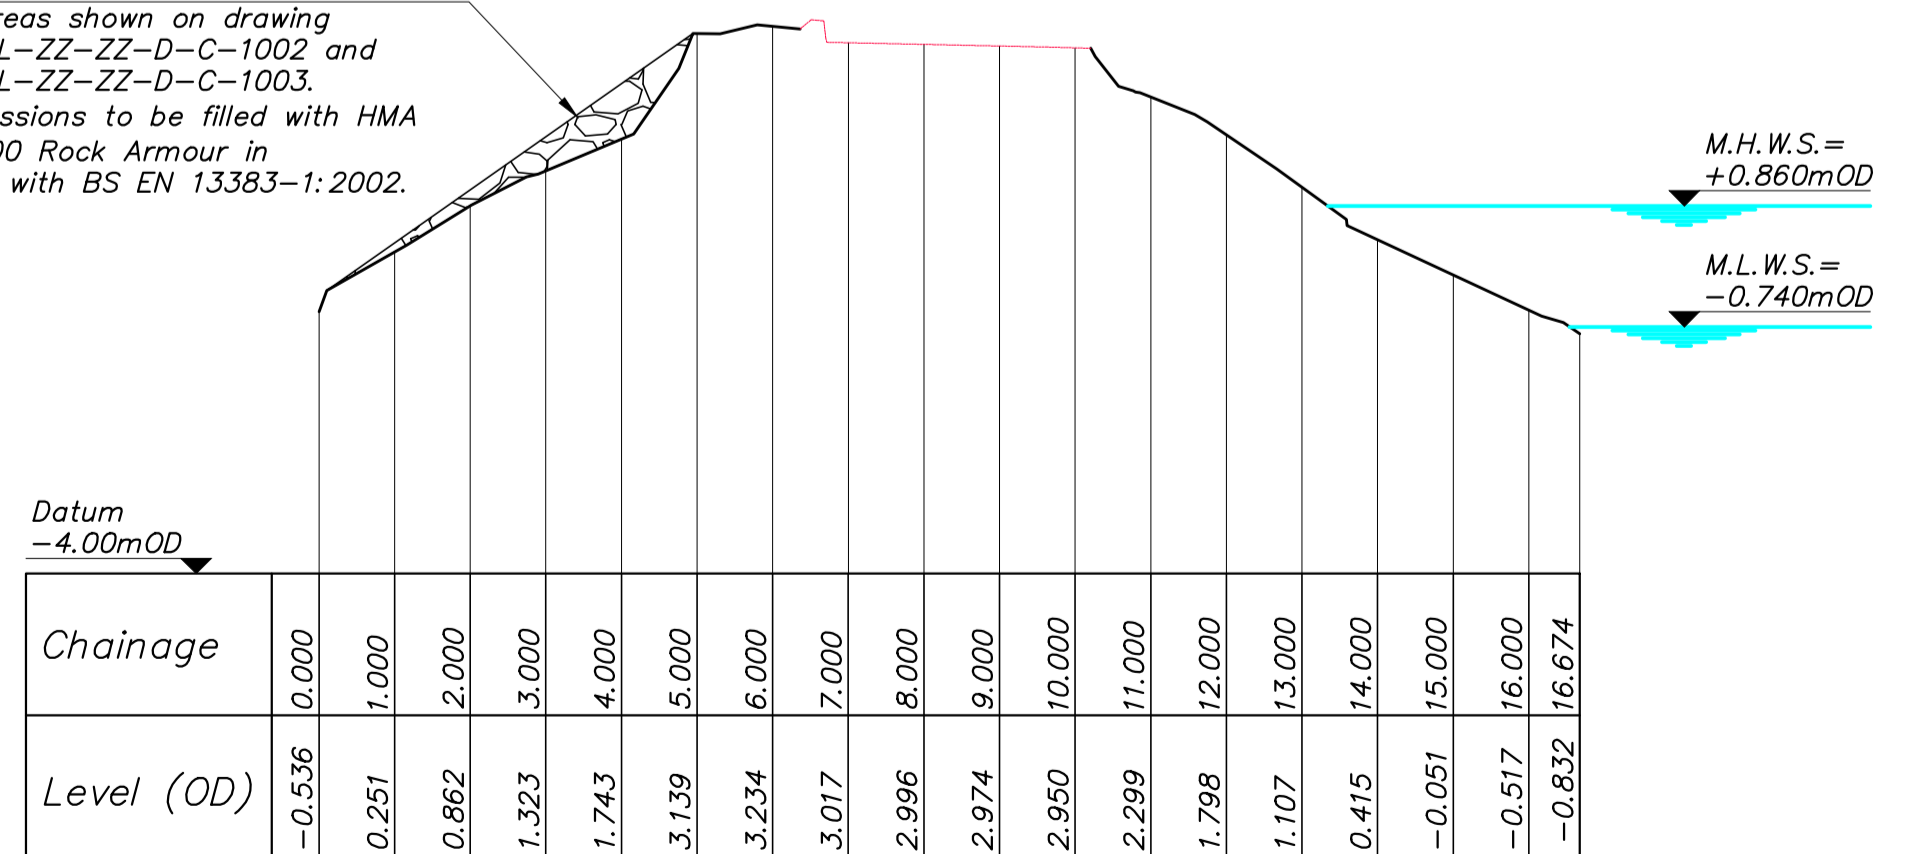

Typical Section Reinstatement
(Based on Section 4-4)
1:100

PRELIMINARY DRAWING

Project Title:
**South Pier Remedial Works
Portrush Harbour**

Drawing Title:
**Rock Armour Revetment
Reinstatement**

Client: Causeway Coast & Glens Borough Council	Drawn by: PDB	Date: 16/04/2024
Project Number: 231003	Checked by: RH	Scales: 1:250
Doran Project Number: 231003	Approved by: CD	Sheet Size: A1 Uniclass: PM_40_40
Drawing Number: 231003-DCL-ZZ-ZZ-D-C-1005	Revision: P01	STATUS: S2