


NOTES

1. Varying Dimensions. The contractor shall verify dimensions against such other drawings or site conditions as pertain to this part of the work.
2. Existing Services. Any services (including but not limited to the location of existing services indicated on this drawing) is intended for general guidance only. It shall be the responsibility of the contractor to determine and verify the exact horizontal and vertical alignment of all cables, pipes, etc. (both underground and overhead) before work commences.
3. Issue of Drawings. Hard copies, dwf and pdf will form a controlled issue of the drawing. All other formats (dwg, dxf, etc.) are deemed to be an uncontrolled issue and shall not be used for construction. The contractor shall be responsible for any errors arising from the use of these files, either by human error by the recipient, leading to un-dimensioned measurements, compatibility issues with the recipient's software, and any errors arising when these files are used to aid the recipient's drawing production, or setting out on site.

4. Datum	Ordinance Datum	MIX TYPE	COVER	FINISH
5. CONCRETE	C22.4/20 M	60	BROUSHED	
INSITU				

6. KEY:

- INSITU CONCRETE SLAB ON SLOPED SURFACE
- INSITU CONCRETE SLAB ON FLAT SURFACE
- Line of Existing Structure

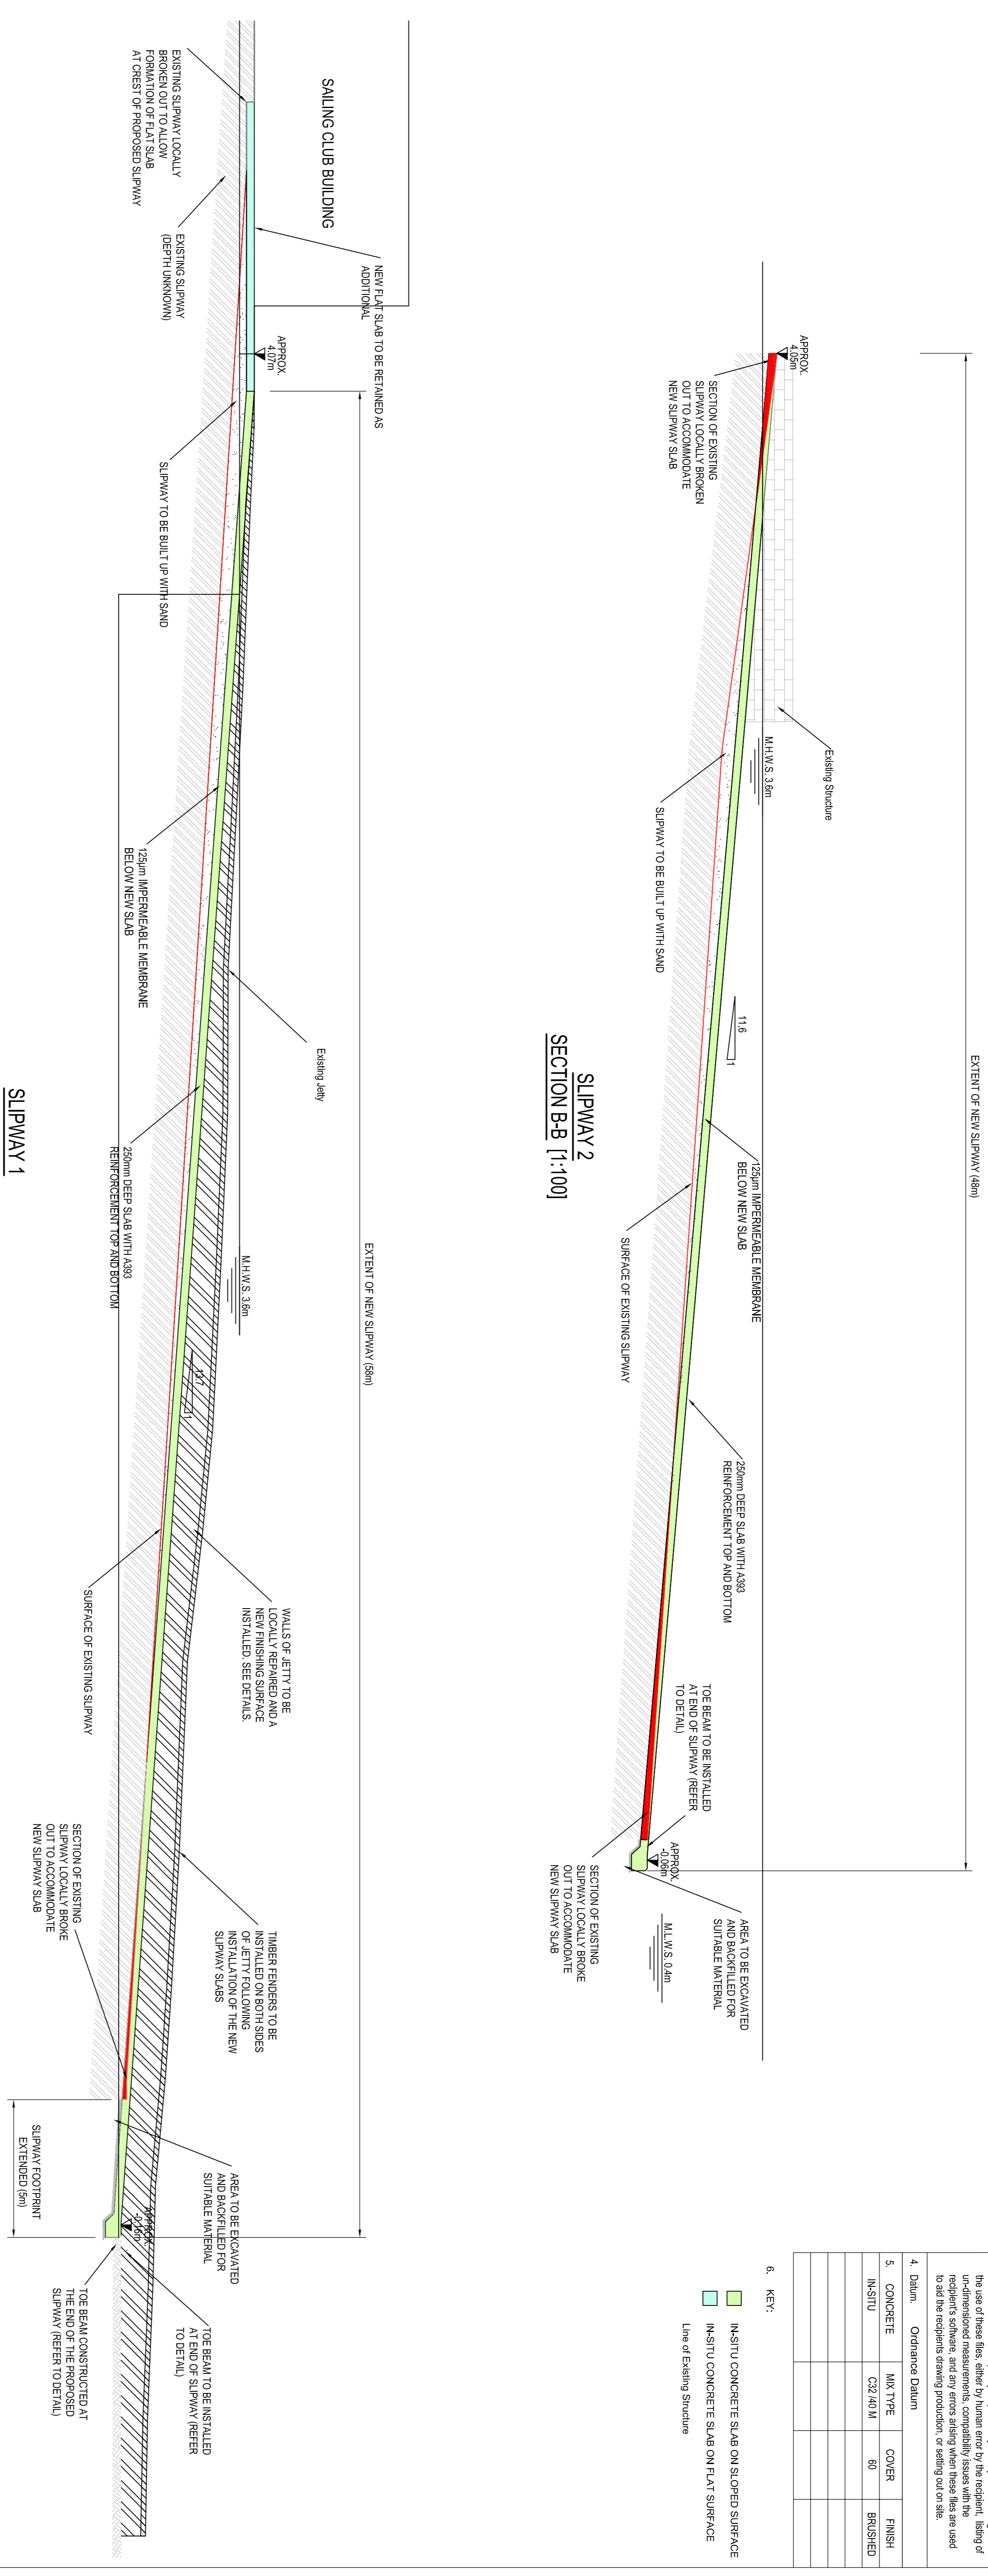


SLIPWAY 2 SECTION B-B [1:100]


SLIPWAY 1 SECTION A-A [1:100]




Repair to Excessive Section Loss on Existing Jetty - Typical Detail [1:10]

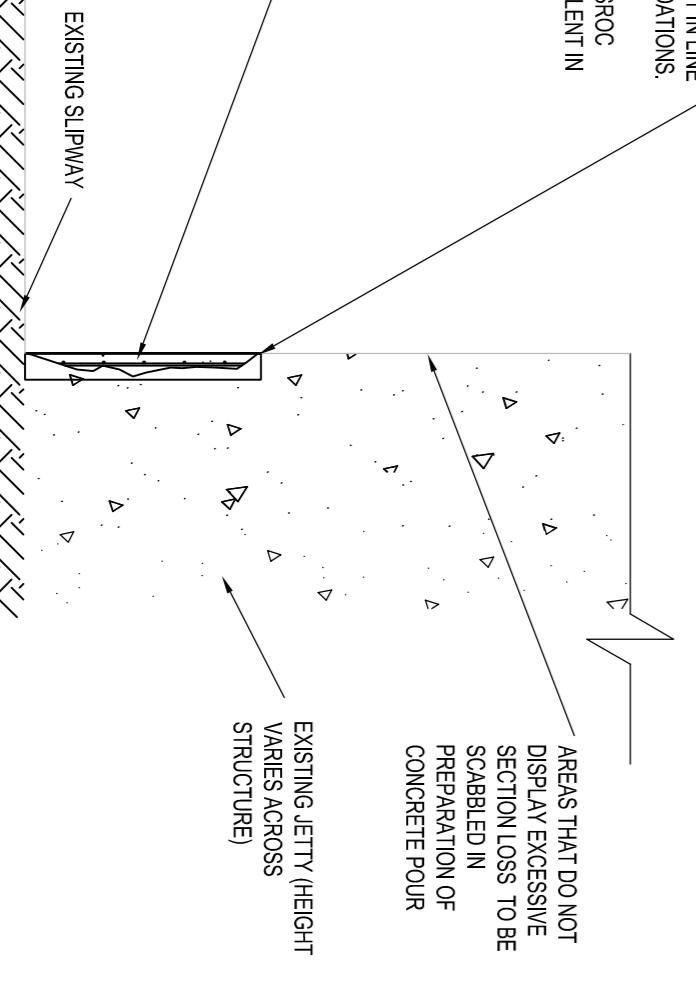

Typical Walkway Resurfacing Detail [1:5]

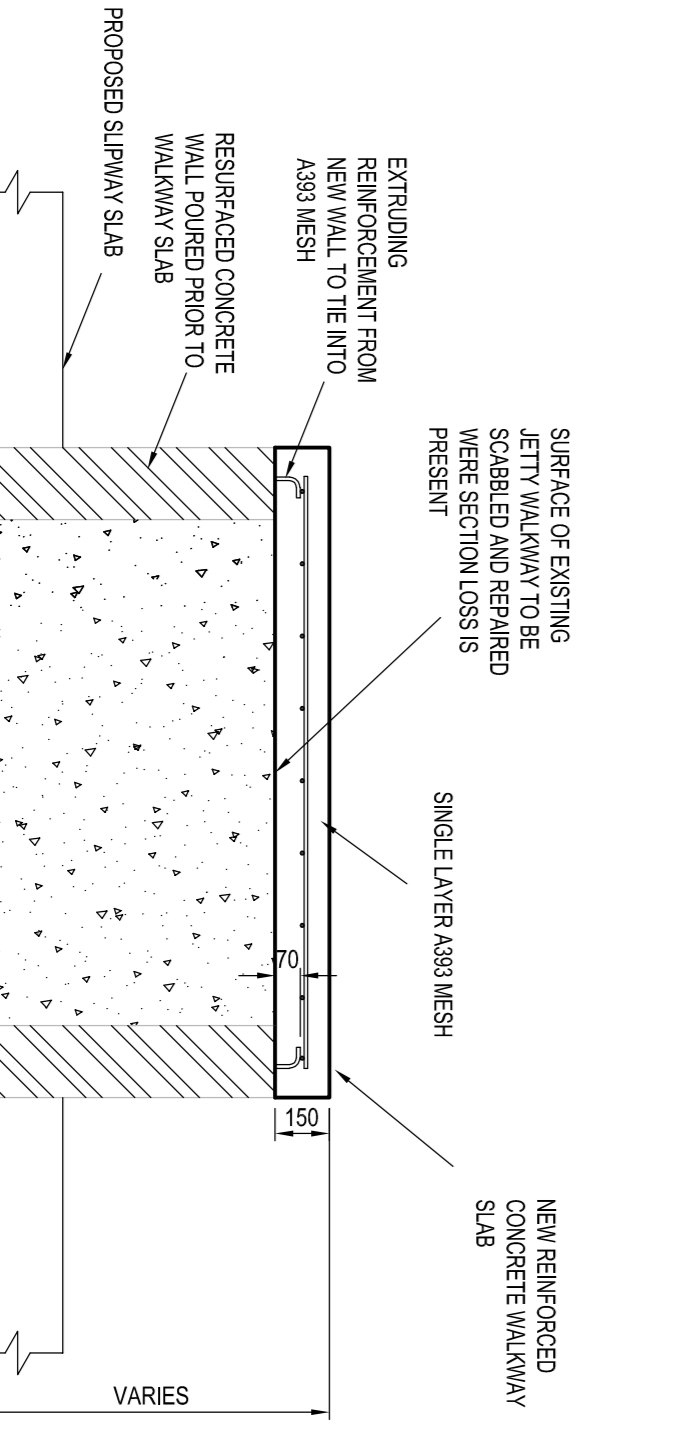

Typical Wall Resurfacing Detail [1:10]

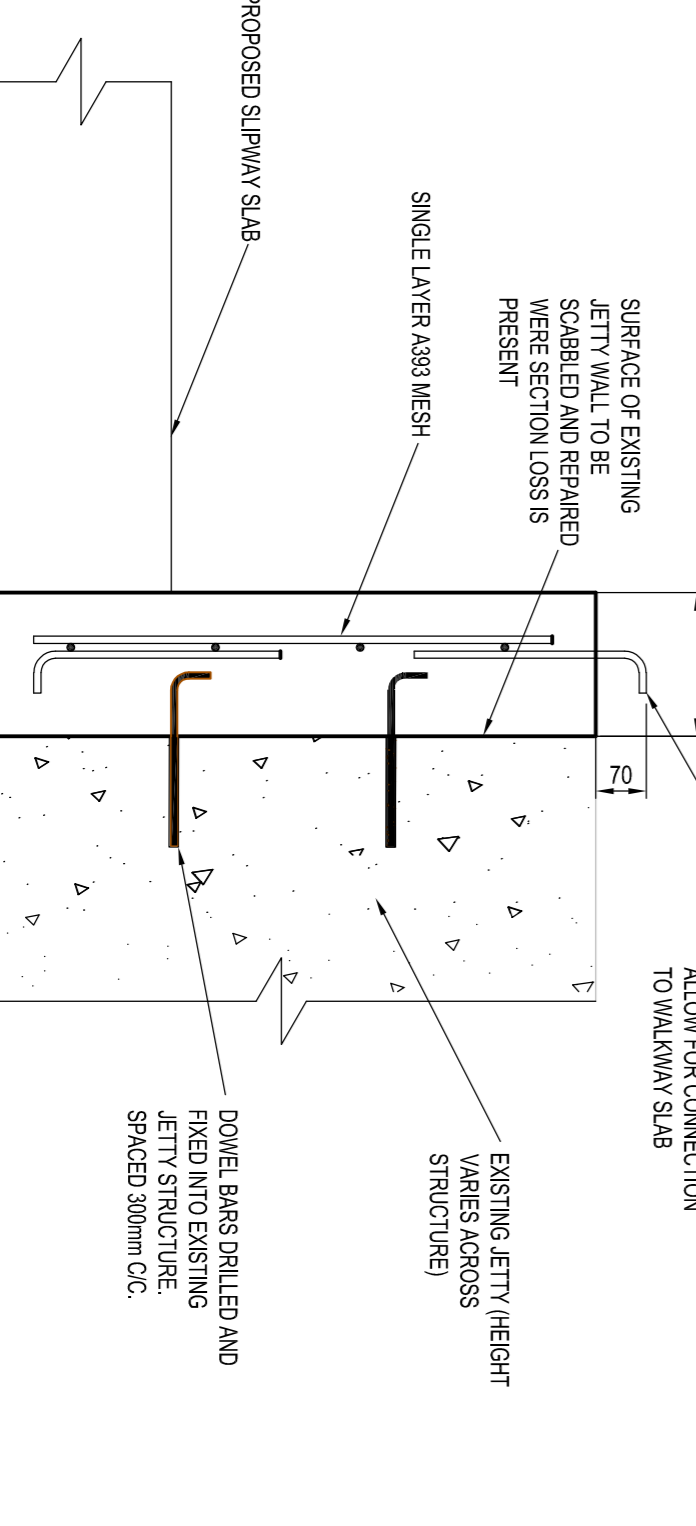

rev	amendments	check	date
A	Jetty Resurfacing Details	PM	31/05/20

RPS
 Edmond House
 Edmond Road
 Ballyvaughan
 B17 2 6RZ
 T +34 (0) 28 90 667914
 F +34 (0) 28 90 667914
 W www.rpsgroup.com/ireland
 E ireland@rpsgroup.com

Client
 Strangford Lough Yacht Club

Project
 SLVCS Slipway Construction

Title
 Slipway Cross Sections & Jetty Resurfacing Details

Project Number	Sheet Size	Drawing Scale
IBM0778	A1	Varies

Drawing Number
 M0778-RPS-00-XX-DR-C-1002

Drawn By	Status	Revision
PM	DRAFT	DRAFT

Checked By: SVG Approved By: MAM/C Date: 10/04/2020