



Name	Easting (m)	Northing(m)	Lat (N)	Long (W)
01	334975.29	373831.06	54° 35' 40.9"	5° 54' 44.9"
02	334954.14	373829.72	54° 35' 40.9"	5° 54' 46.1"
03	334814.45	373642.84	54° 35' 35.0"	5° 54' 54.2"
04	334842.57	373636.62	54° 35' 34.8"	5° 54' 52.6"
05	334934.25	373749.13	54° 35' 38.3"	5° 54' 47.4"
06	334933.39	373754.10	54° 35' 38.5"	5° 54' 47.4"
07	334970.62	373804.31	54° 35' 40.0"	5° 54' 45.2"
IRISH GRID			ETRF89	

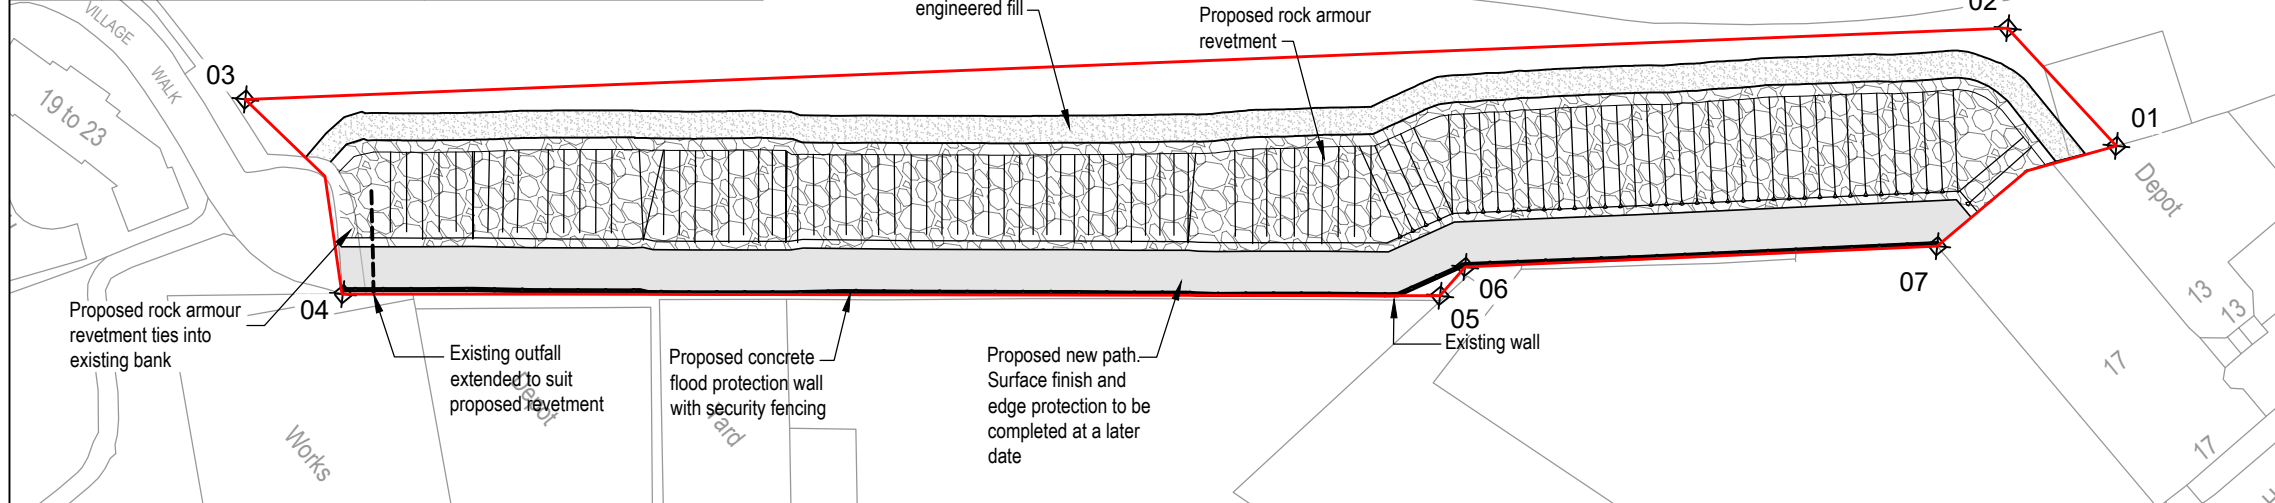

General Arrangement [1:1000]

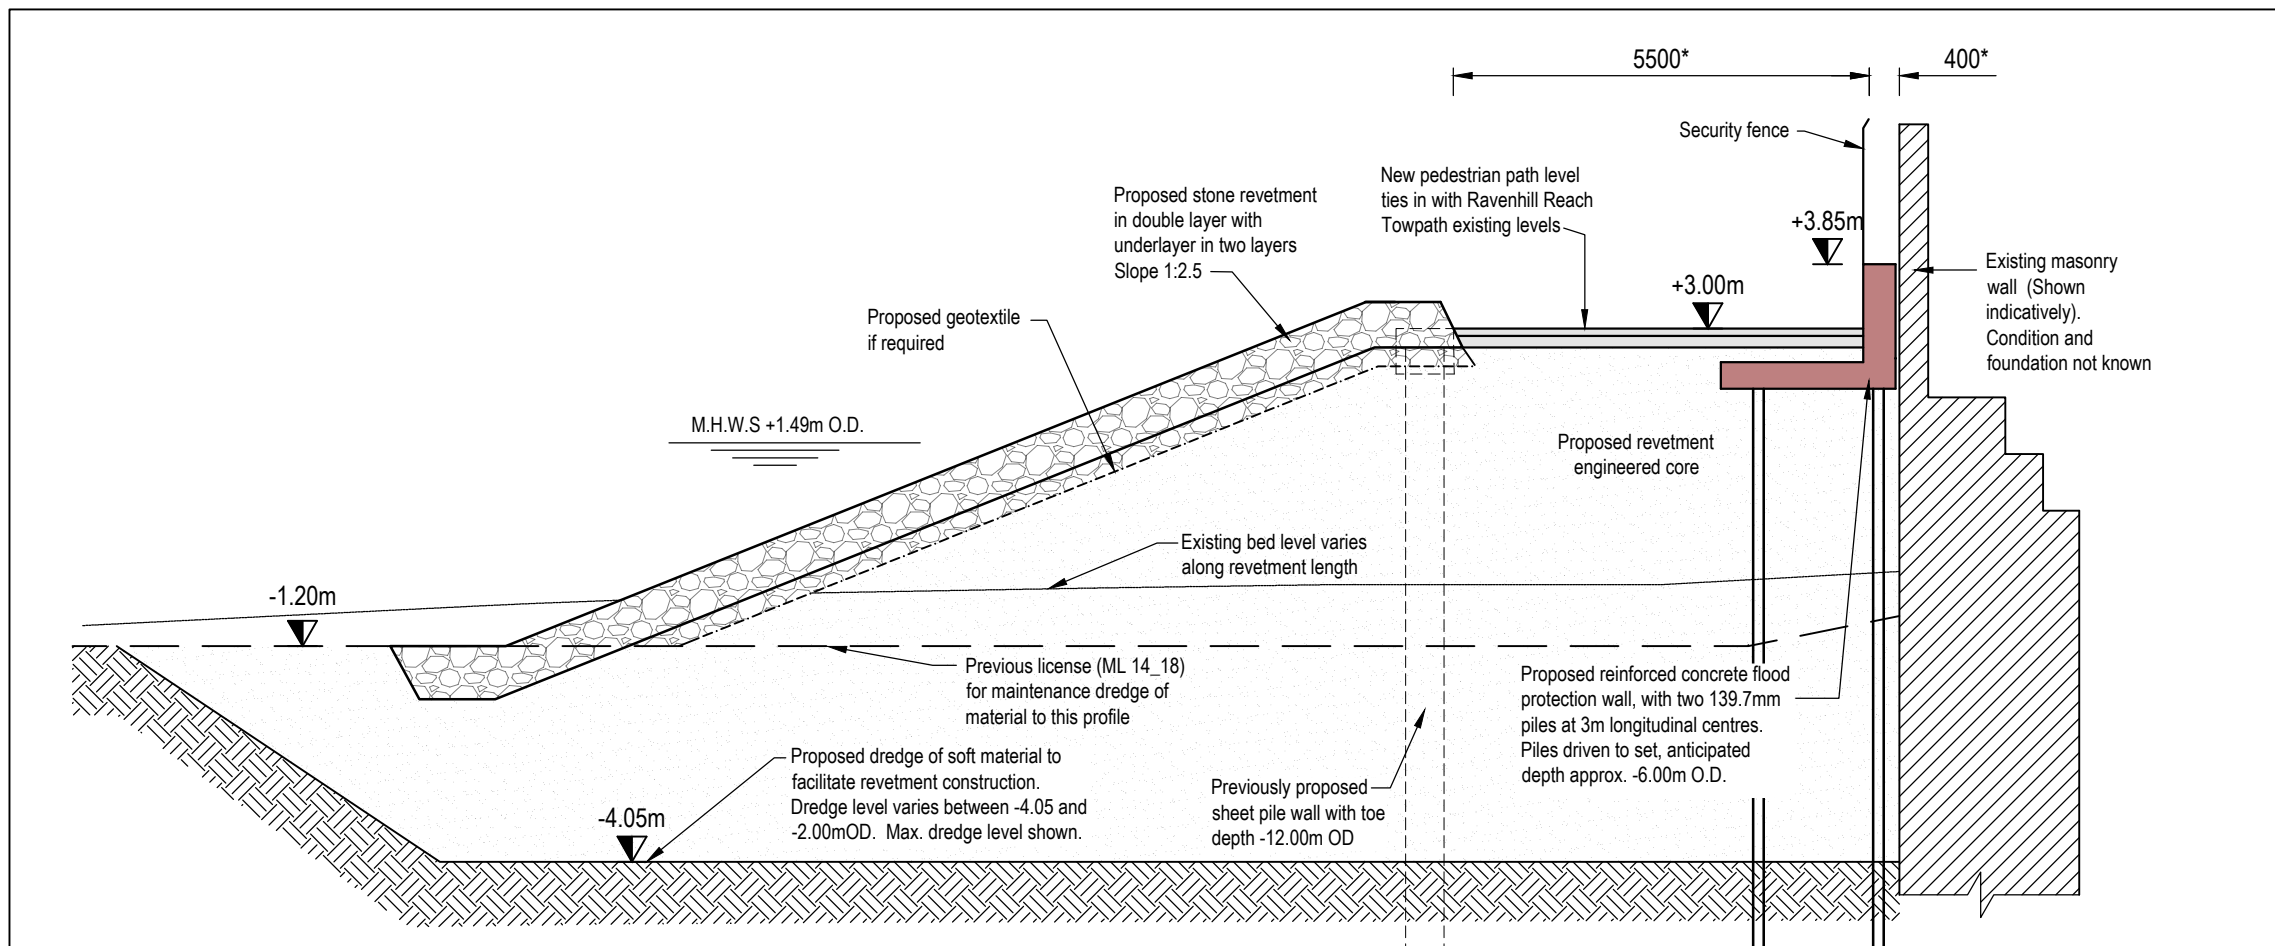

Typical Section through Proposed Revetment and Path [1:100]

NOTES

1. Verifying Dimensions.
The contractor shall verify dimensions against such other drawings or site conditions as pertain to this part of the work.
2. Existing Services.
Any information concerning the location of existing services indicated on this drawing is intended for general guidance only. It shall be the responsibility of the contractor to determine and verify the exact horizontal and vertical alignment of all cables, pipes, etc. (both underground and overhead) before work commences.
3. Issue of Drawings.
Hard copies, dwf and pdf will form a controlled issue of the drawing. All other formats (dwg, dxf etc.) are deemed to be an uncontrolled issue and any work carried out based on these files is at the recipient's own risk. RPS will not accept any responsibility for any errors arising from the use of these files, either by human error by the recipient, listing of un-dimensioned measurements, compatibility issues with the recipient's software, and any errors arising when these files are used to aid the recipient's drawing production, or setting out on site.
4. Datum. ORDNANCE DATUM
5. *-Dimensions are approximate and to be confirmed at detailed design

02 Marine Licence Boundary (Area below MHWS: +1.49m OD.) with location reference

P05	Structures updated	C.V.	20/01/2023
P04	Boundary amended and coordinates updated Approval Issue	M.H.	31/01/2022
P03	Drawing amended Approval Issue	M.H.	28/01/2022
P02	Approval Issue	M.H.	28/01/2022
rev	amendments	check	date

rps Elmwood House T +44 (0) 28 90 667914
74 Boucher Road F +44 (0) 28 90 668286
Belfast W www.rpsgroup.com/ireland
BT12 6RZ E ireland@rpsgroup.com

Client		
Charles Brand Group Ltd		
Project		
Belfast Tidal Flood Alleviation Scheme		
Title		
Marine Licence Revetment at Ravenhill Road		
Project Number	Sheet Size	Drawing Scale
IBM0833	A3	1:1000
Drawing Number		
M0833-RPS-RH-ML-DR-C-0300		
Drawn By	Status	Revision
M.H.	S4	P05
Checked By	Approved By	Date
C.V.	C.V.	27/01/2022