


287600.0000 287700.0000 287800.0000 287900.0000 288000.0000 288100.0000 288200.0000 288300.0000 288400.0000 288500.0000 288600.0000 288700.0000

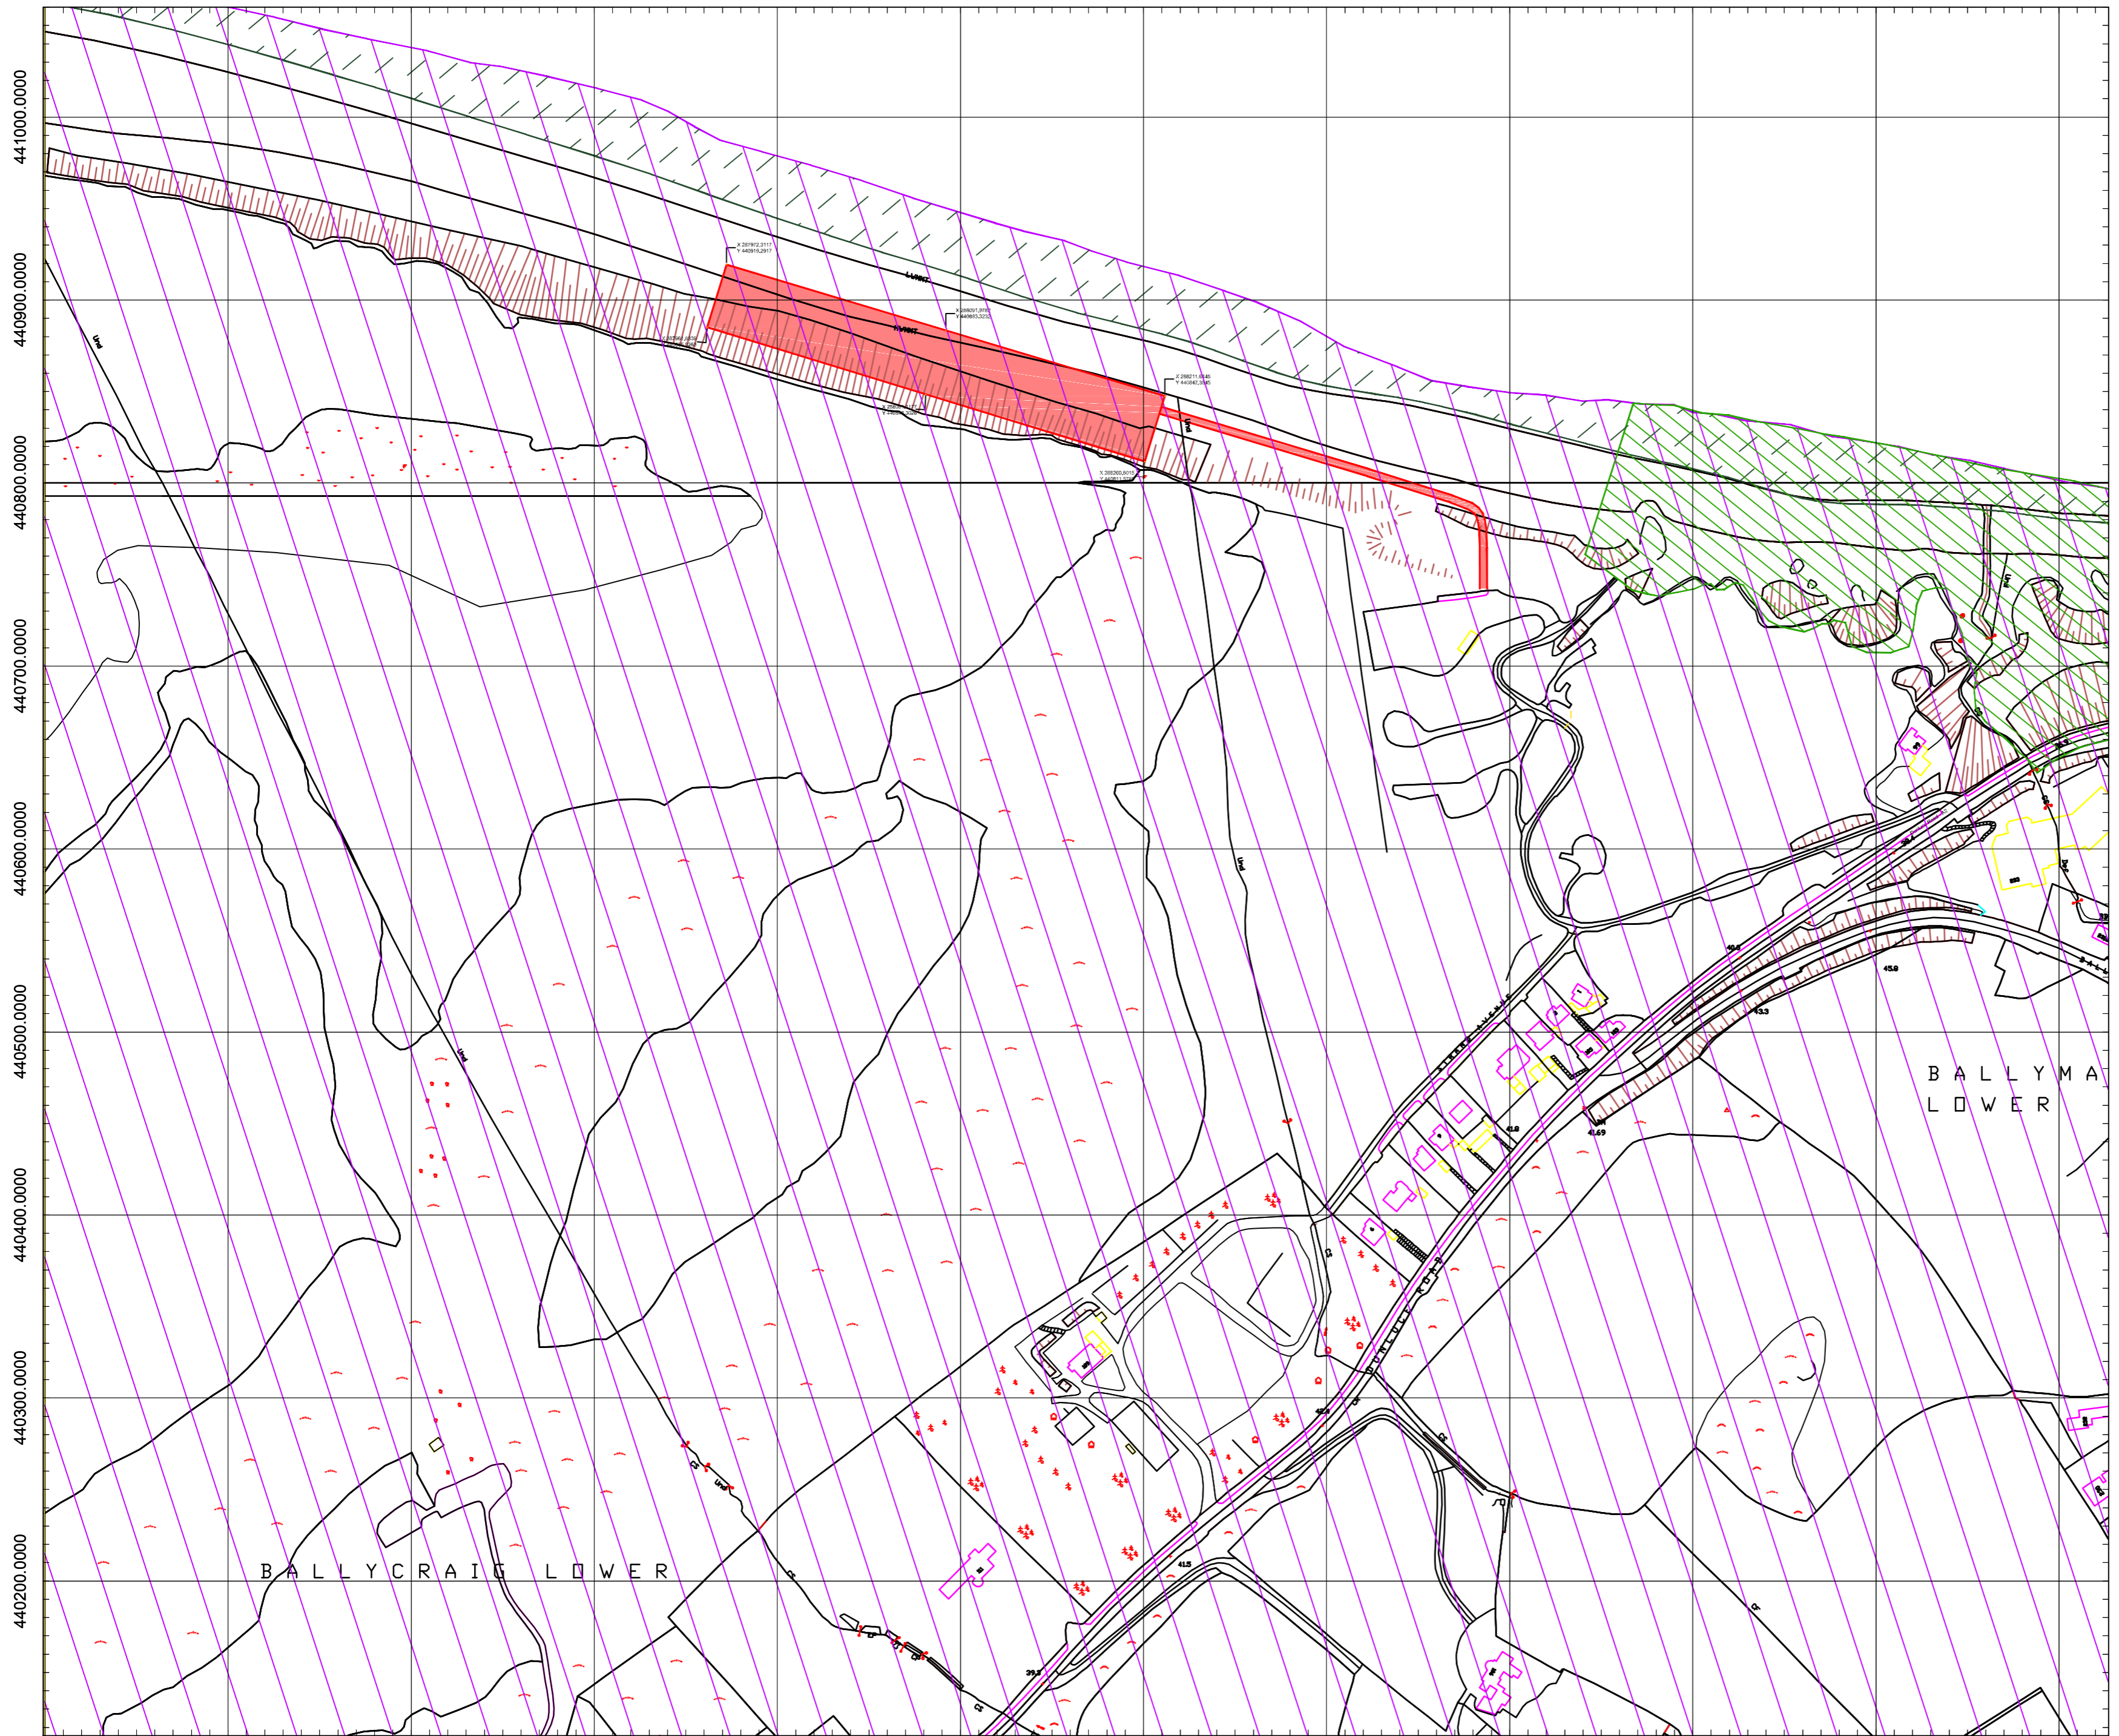

Tidal elevations at Portrush to Chart Datum (CD) and Mean Sea Level (MSL) – Table 4.1

	CD	MSL
Highest Astronomical Tide	2.6	1.31
Mean High Water Springs	2.1	0.81
Mean High Water Neaps	1.6	0.31
Mean Low Water Neaps	1	-0.29
Mean Low Water Springs	0.5	-0.79

- Legend
- Causeway Coast AONB
 - Skerries and Causeway SAC/ SCI
 - White Rocks ASSI
 - Extent of proposed works

client: Royal Portrush GC	project: Royal Portrush GC – Coastal protection	drawing title: Royal Portrush GC – Location of proposed construction access & drainage route Drawing no: 131000001 003	drawn by: MR checked by: SV date: 10.03.2017 scale: 2500 @ A2
-------------------------------------	---	---	--

revision:	details:	DR	CH	AP	date:

Planning

OSNI maps – 00610NE & 00606SE
 provided by:
www.nidirect.gov.uk/campaigns/ordnance-survey-of-northern-ireland
 Site working area: 0.9948ha

This drawing, design and information is subject to copyright of the Sports Turf Research Institute (STRI). It must not be reproduced in any way without written permission of the company.
 It is the contractor's responsibility to ascertain the location of all services prior to the commencement of work. Setting out shall be the responsibility of the contractor, any discrepancies shall be reported and clarified at the earliest opportunity.



St Ives Estate Bingley West Yorkshire BD16 1AU	tel: 01274 565131 fax: 01274 561891 email: cad@strigroup.com web: strigroup.com
---	--

287600.0000 287700.0000 287800.0000 287900.0000 288000.0000 288100.0000 288200.0000 288300.0000 288400.0000 288500.0000 288600.0000 288700.0000